


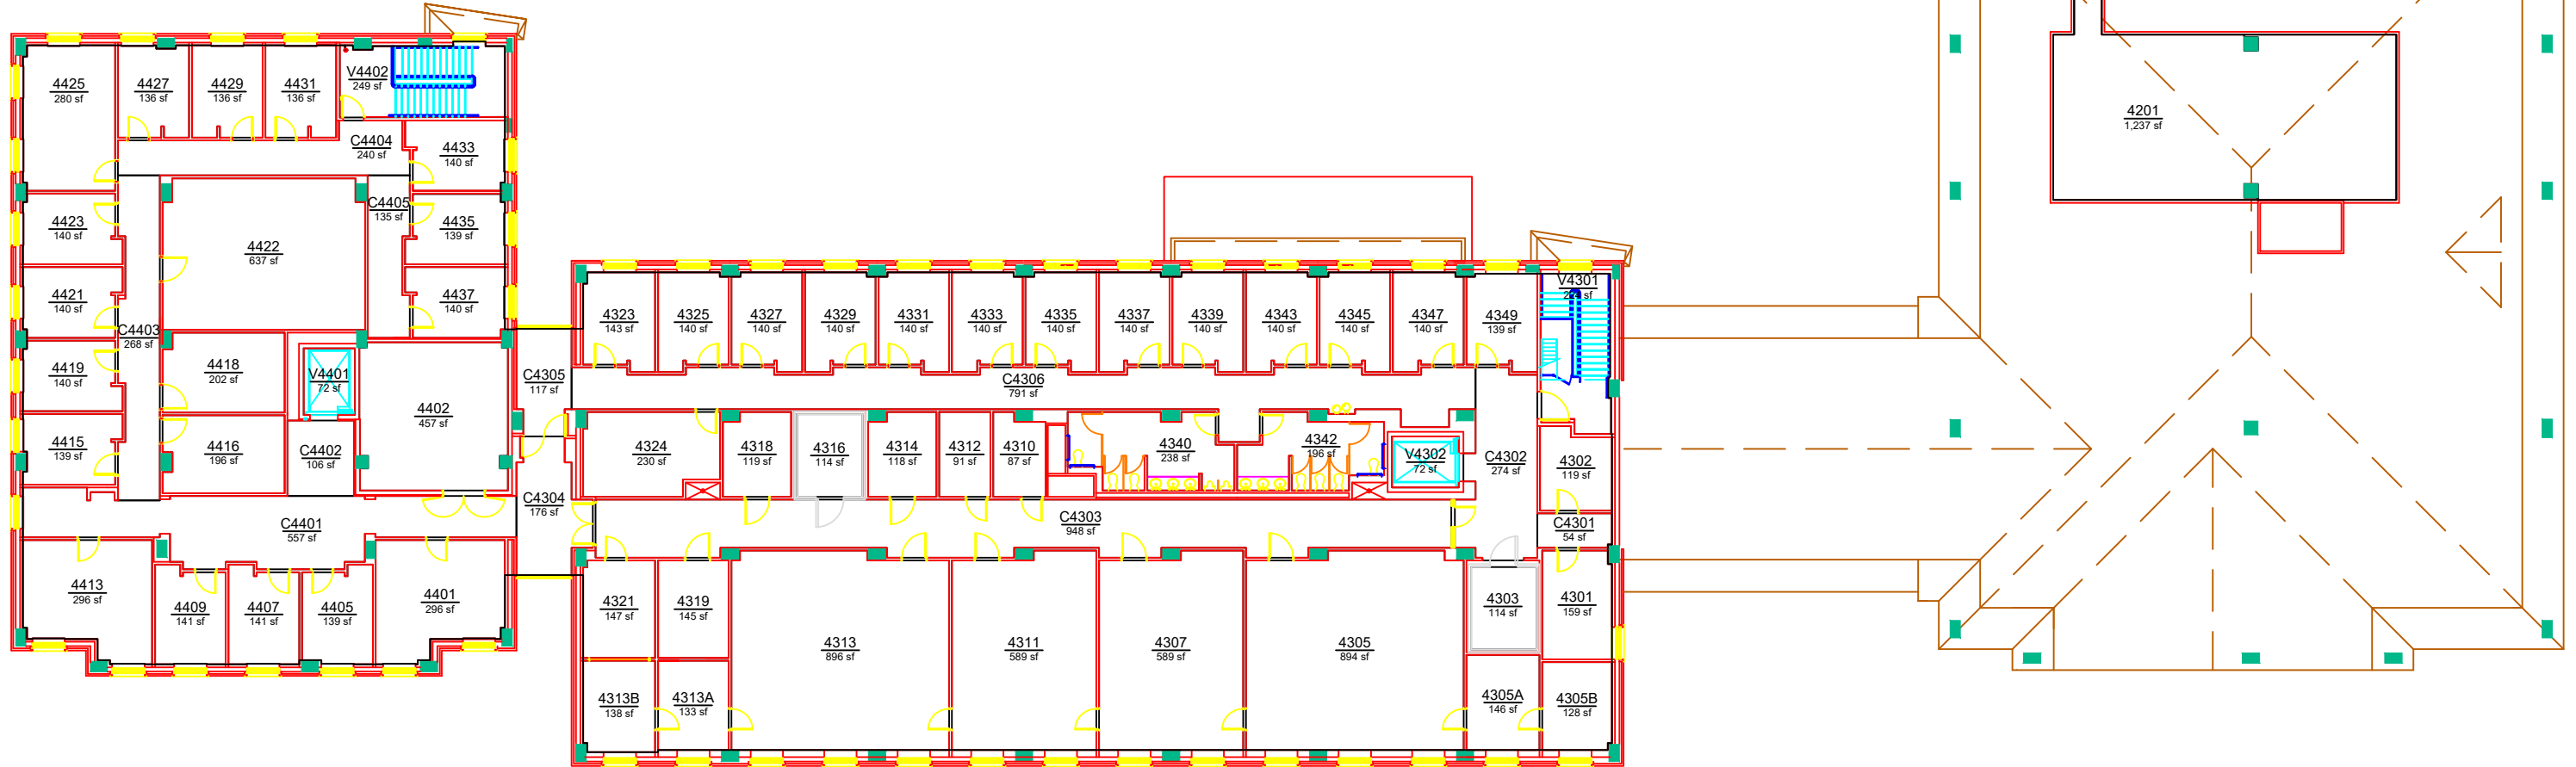

AUBURN
UNIVERSITY

Campus Planning &
Space Management
Facilities Management
1161 West Samford Ave, Building 1
Auburn, AL 36849

BASE FLOOR PLAN
FORESTRY, WILDLIFE AND ENVIRONMENT BUILDING
LEVEL: 04

Building No.: AA_U1005
File Name: AA_U1005_04
Last Export: 06/15/2023
Report Created By: Hongbiao Wang
Report Date: 05/20/2025