


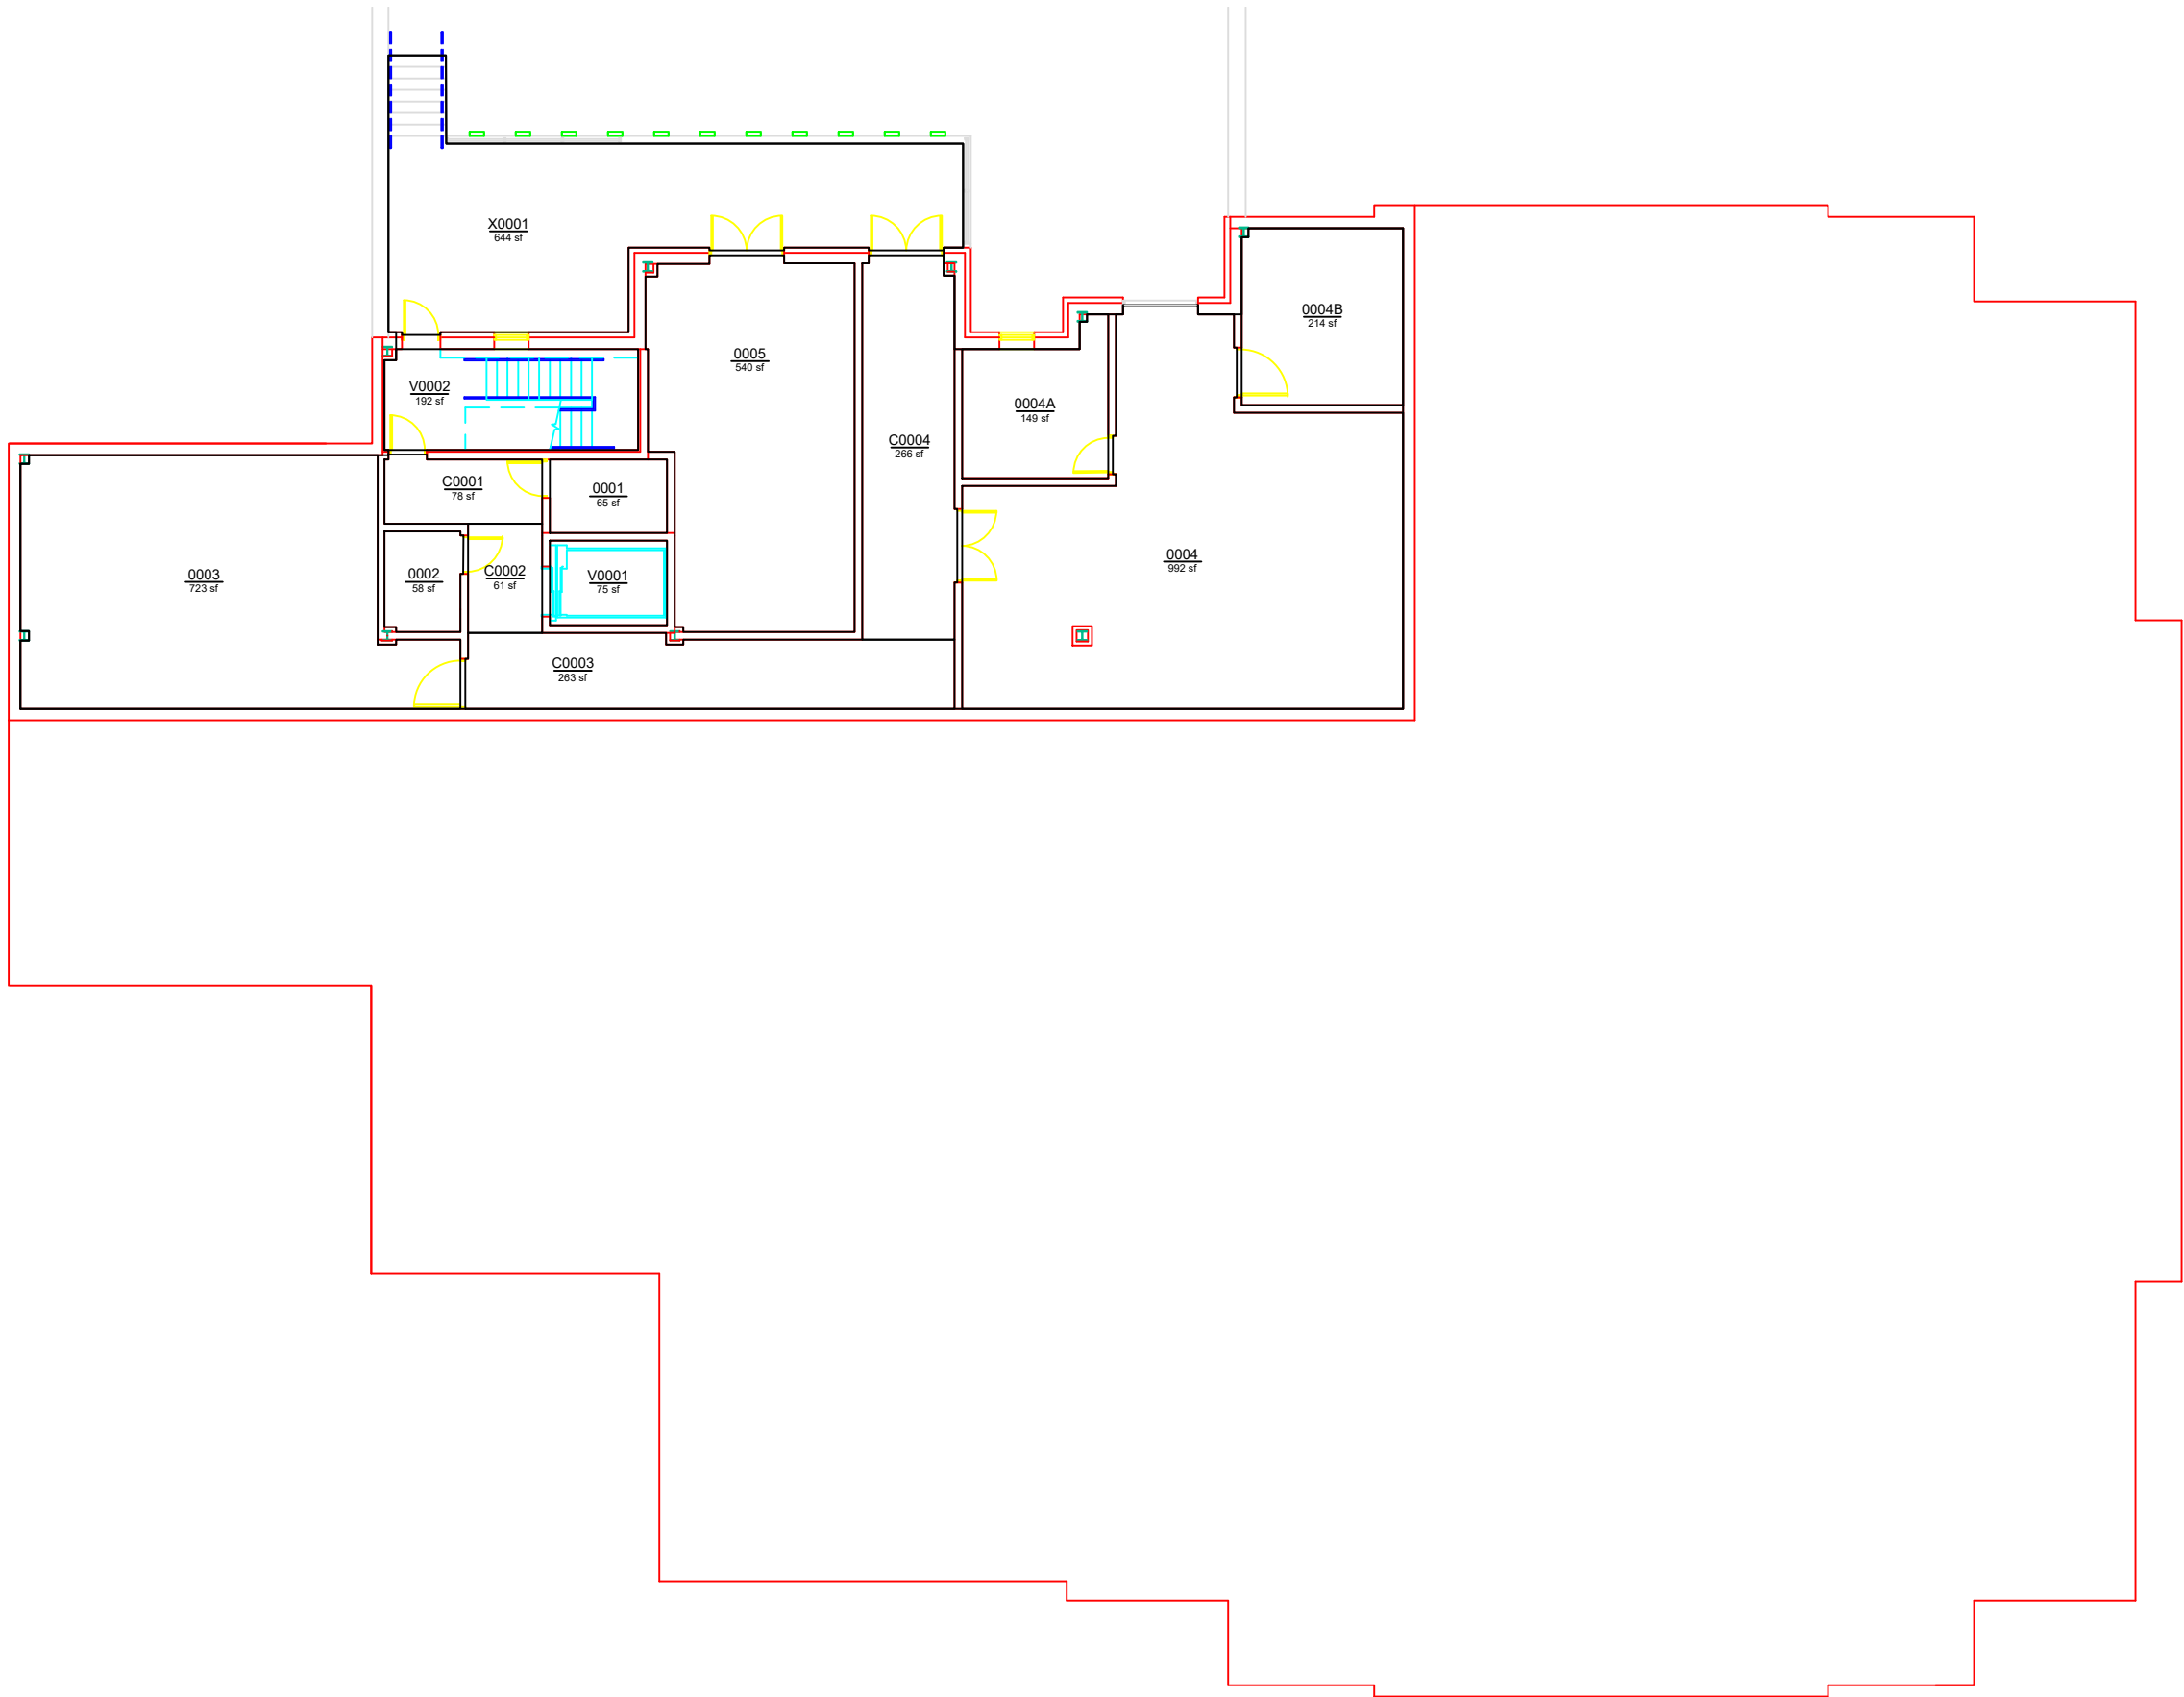

AUBURN
UNIVERSITY

**Campus Planning &
Space Management**

Facilities Management
1161 West Samford Ave, Building 1
Auburn, AL 36849

BASE FLOOR PLAN
MEDICAL CLINIC
LEVEL: B1

Building No.: AA U1203
File Name: AA U1203_B1
Last Export: 05/19/2023
Report Created By: Hongbiao Wang
Report Date: 05/20/2025