


PLANT SCIENCE RESEARCH CENTER

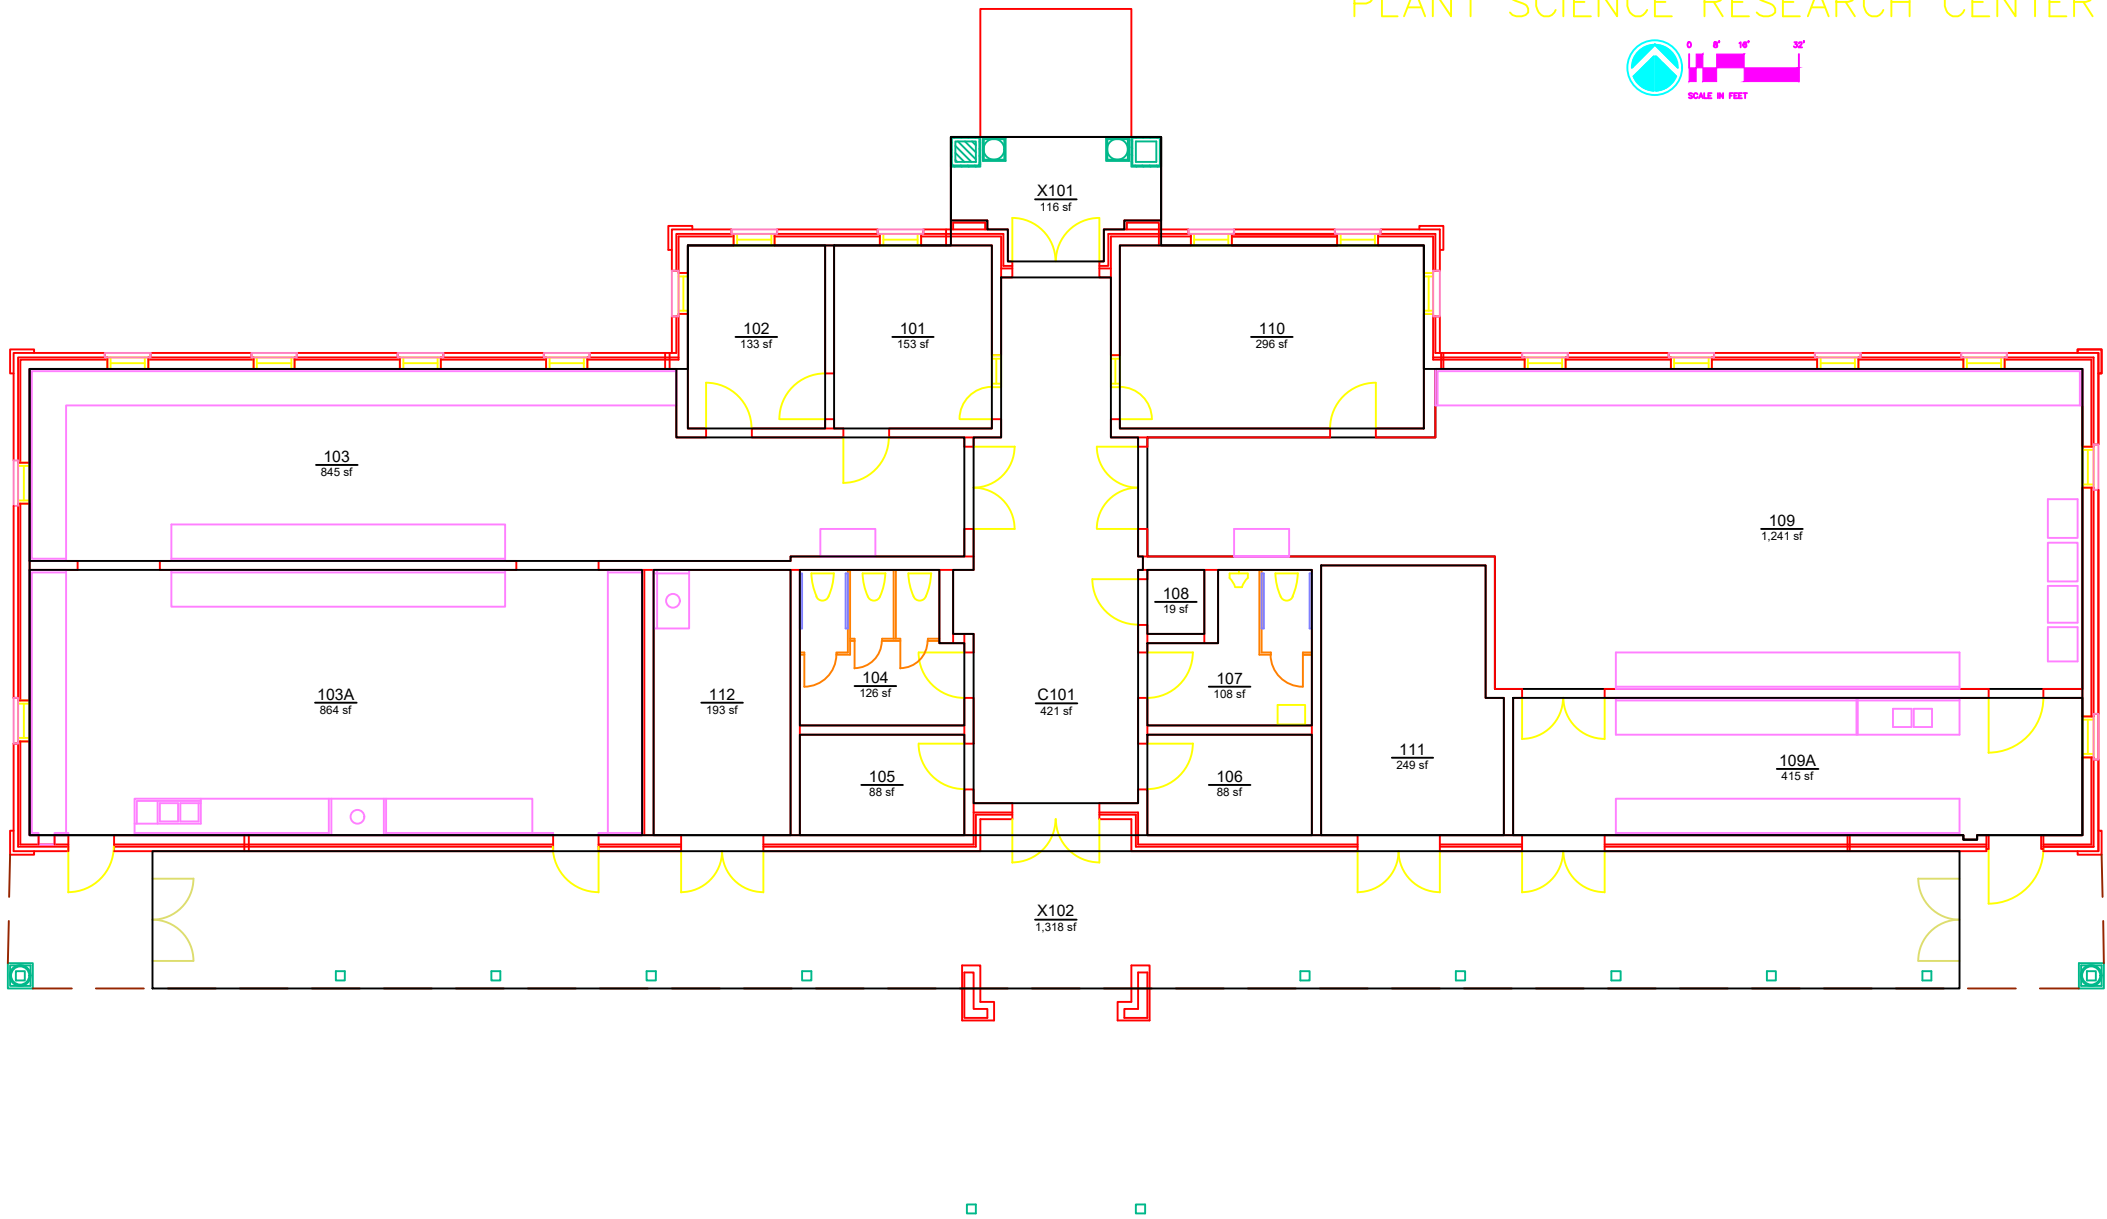

AUBURN
UNIVERSITY

Campus Planning &
Space Management

Facilities Management
1161 West Samford Ave, Building 1
Auburn, AL 36849

BASE FLOOR PLAN
PLANT SCIENCE RESEARCH CENTER
LEVEL: 01

Building No.: AA U1502
File Name: AA U1502_01
Last Export: 06/04/2023
Report Created By: Hongbiao Wang
Report Date: 05/20/2025