


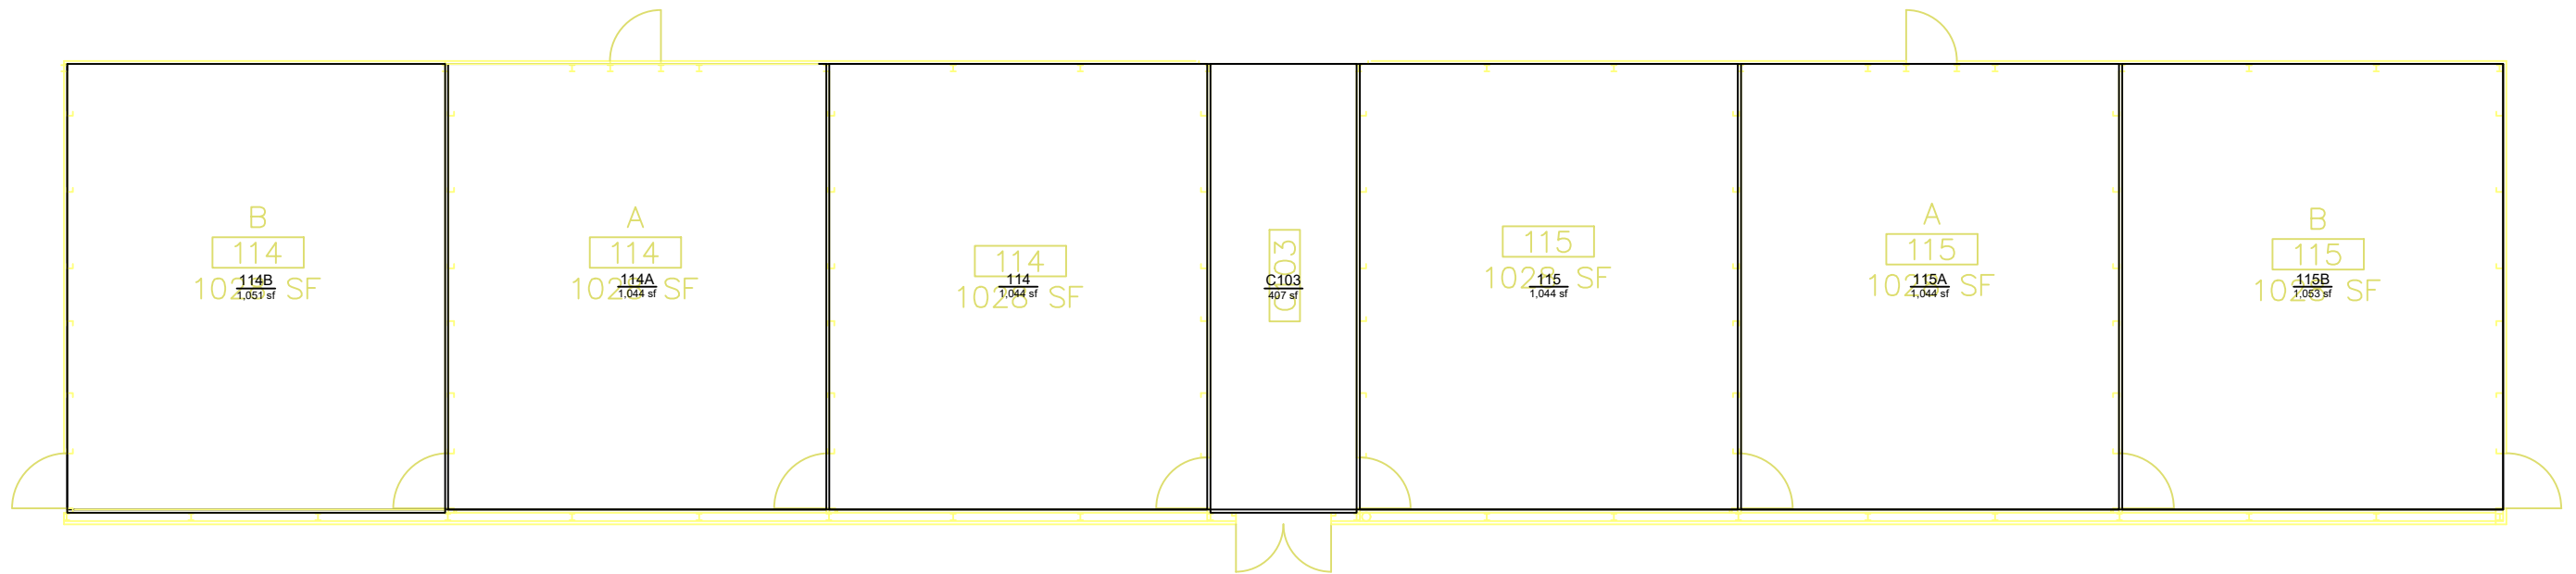

AUBURN
UNIVERSITY

**Campus Planning &
Space Management**

Facilities Management
1161 West Samford Ave, Building 1
Auburn, AL 36849

BASE FLOOR PLAN
PLANT SCIENCE RESEARCH - GREENHOUSE B
LEVEL: 01

Building No.: AA U1504
File Name: AA U1504_01
Last Export: 06/04/2023
Report Created By: Hongbiao Wang
Report Date: 05/20/2025