


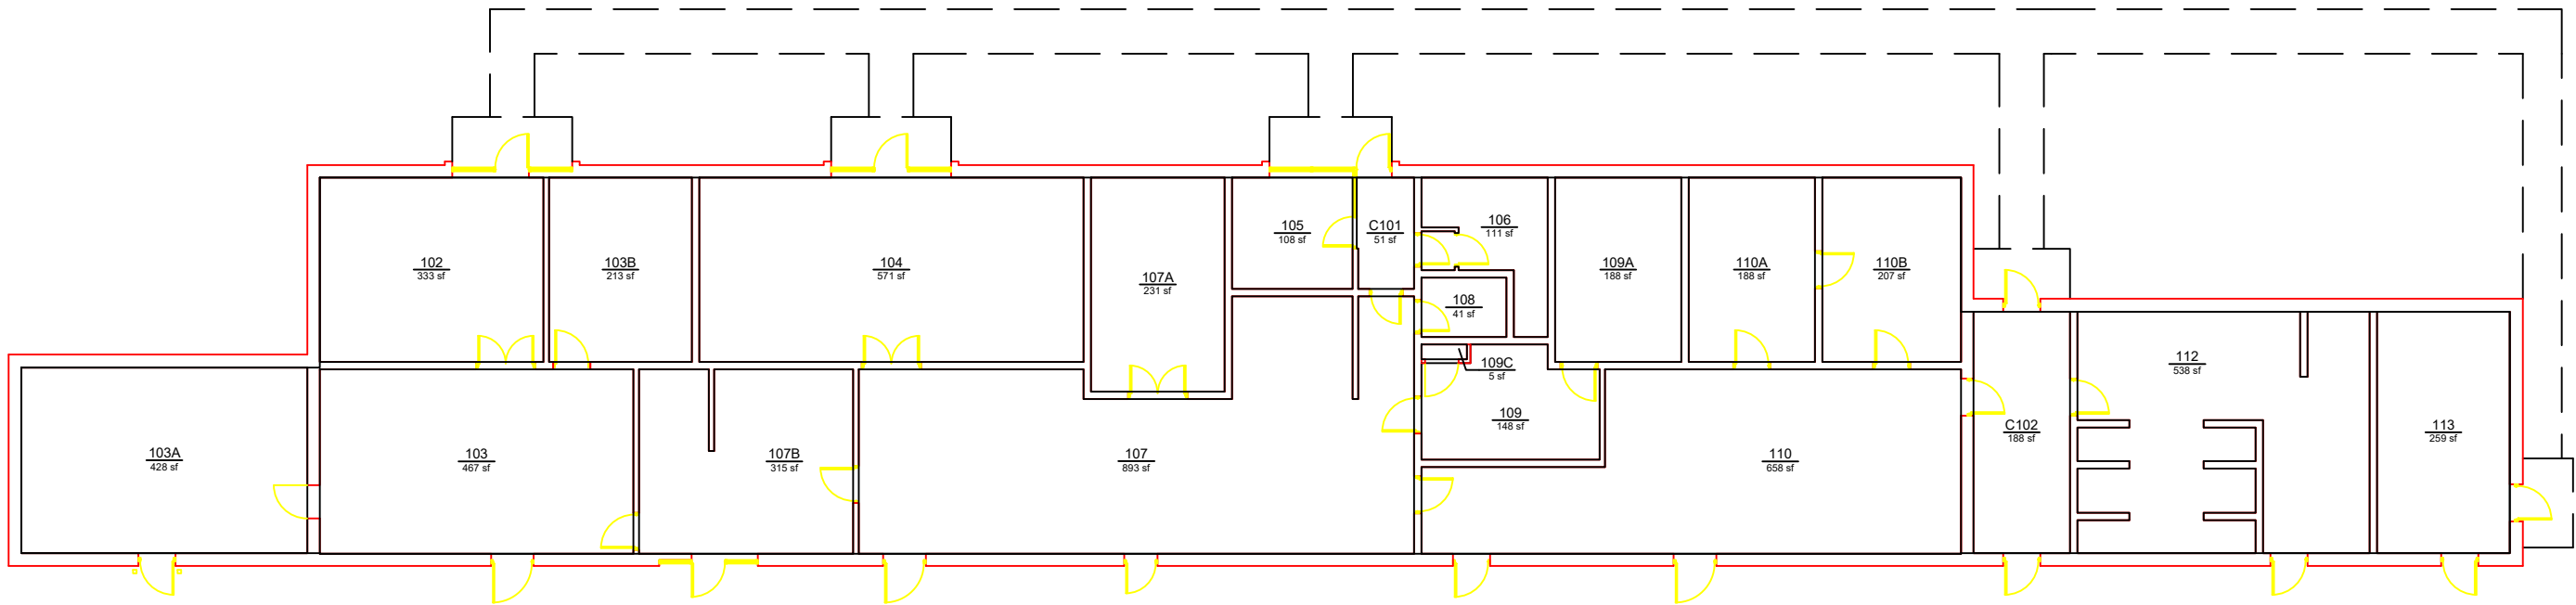

AUBURN
UNIVERSITY

**Campus Planning &
Space Management**
Facilities Management
1161 West Samford Ave, Building 1
Auburn, AL 36849

BASE FLOOR PLAN
PESTICIDE RESEARCH LABORATORY
LEVEL: 01

Building No.: AA_U1606
File Name: AA_U1606_01
Last Export: 05/20/2023
Report Created By: Hongbiao Wang
Report Date: 05/20/2025