


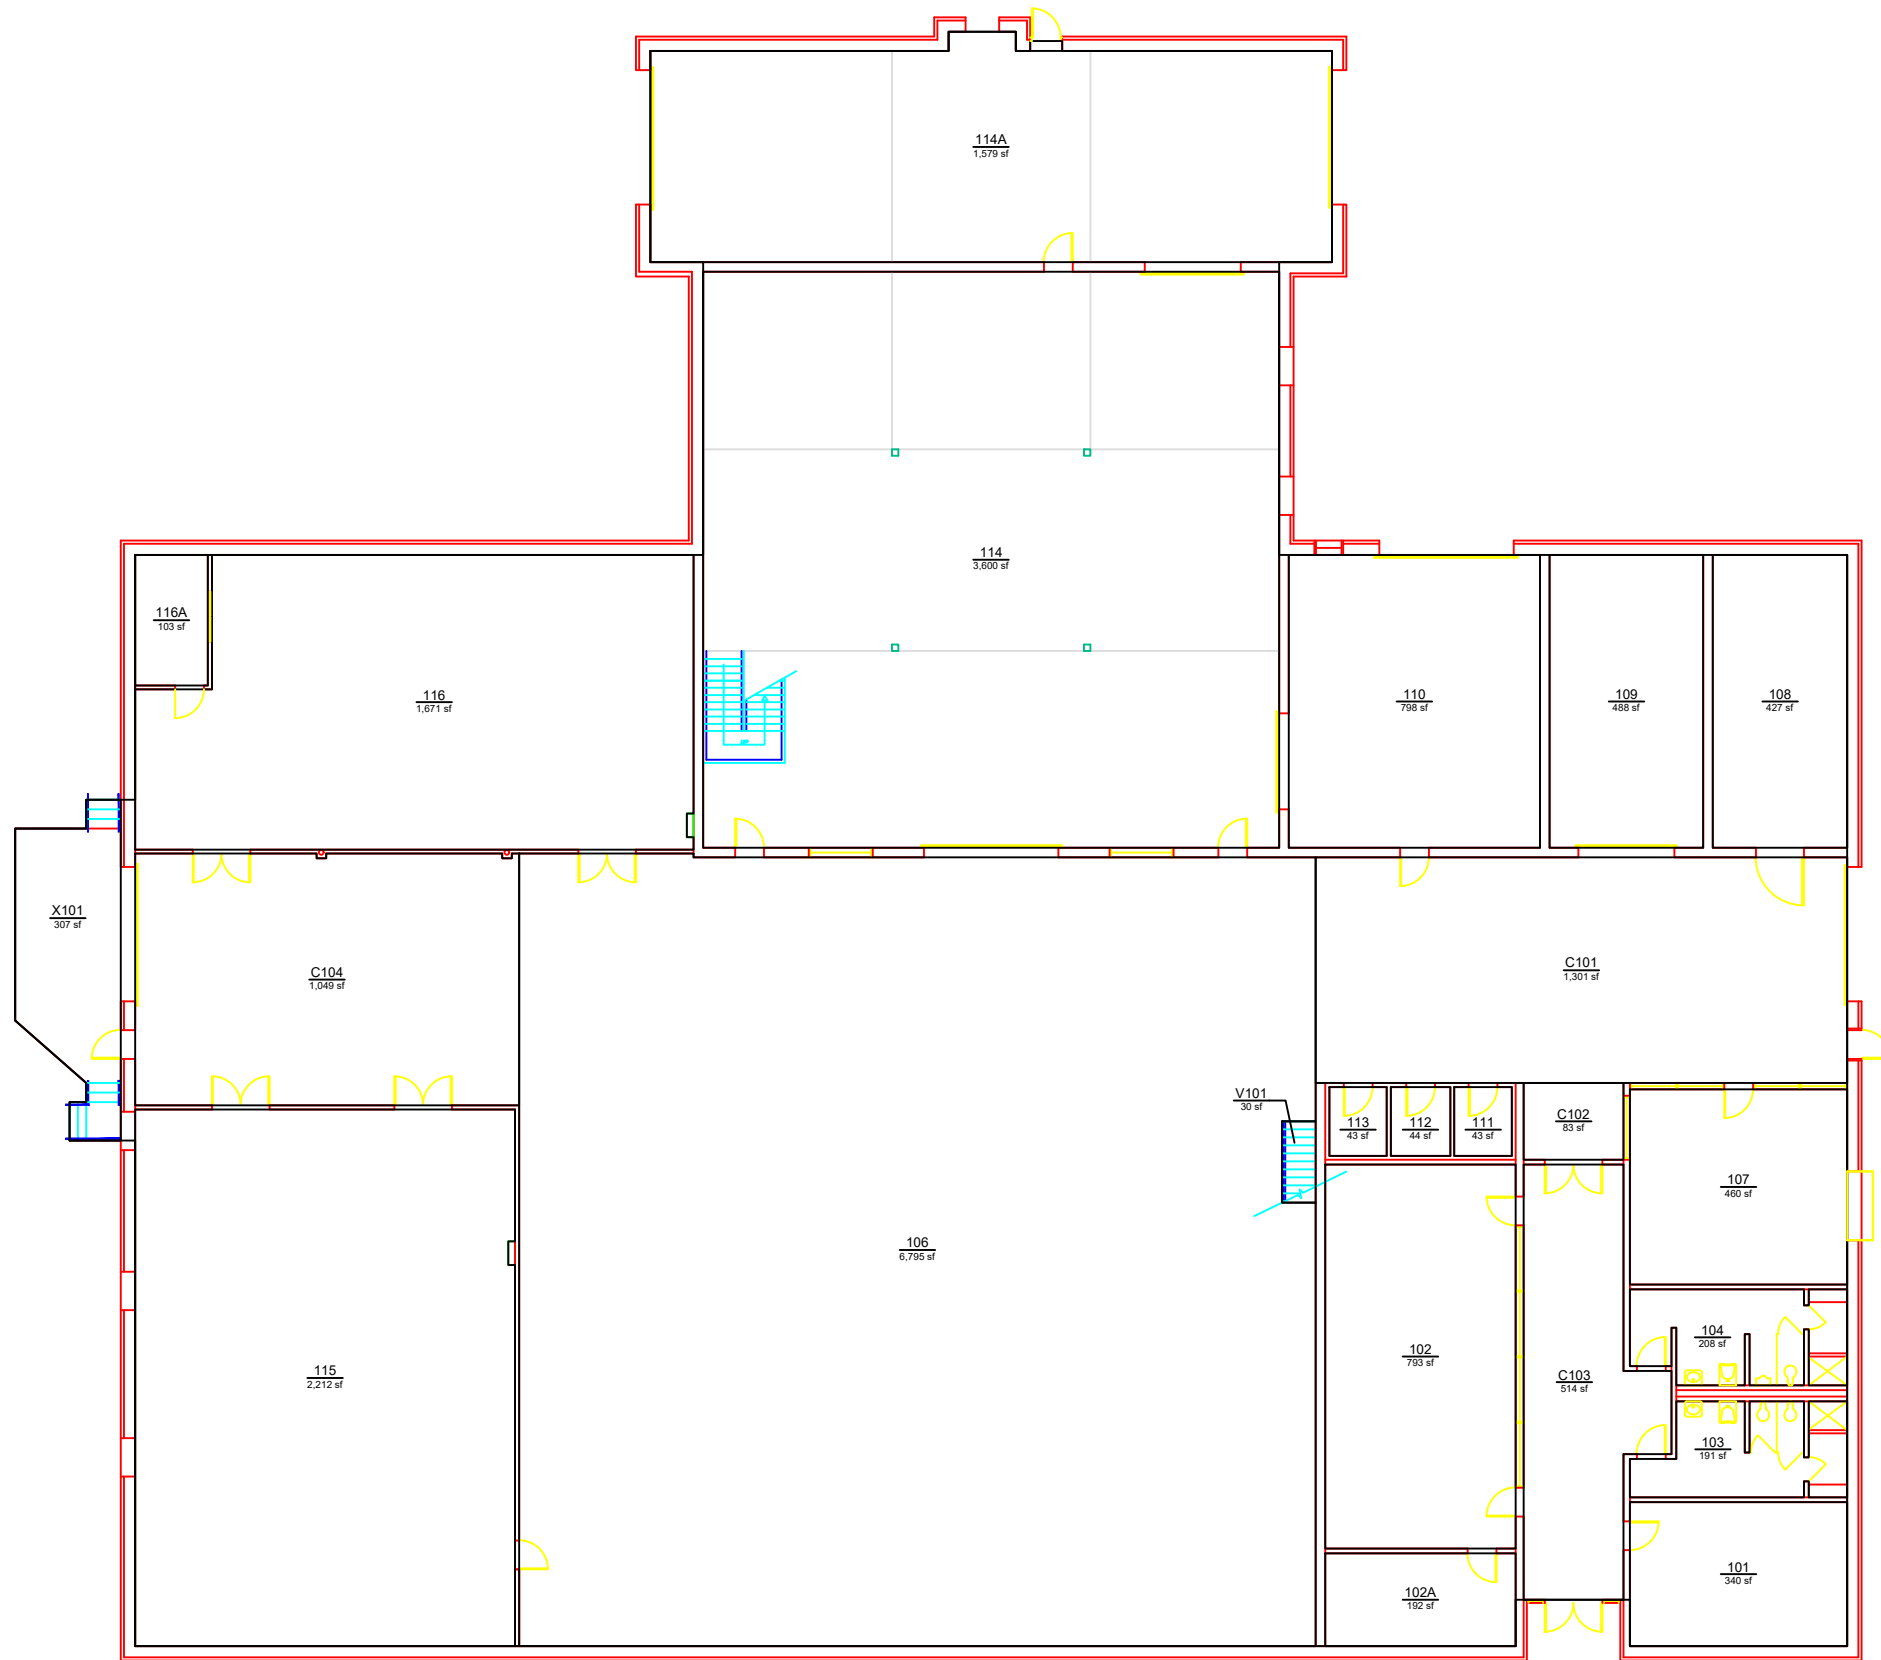

AUBURN
UNIVERSITY

**Campus Planning &
Space Management**
Facilities Management
1161 West Samford Ave, Building 1
Auburn, AL 36849

BASE FLOOR PLAN
SEED PROCESSING PLANT
LEVEL: 01

Building No.: AA U1701
File Name: AA U1701_01
Last Export: 05/20/2023
Report Created By: Ellen Doyle
Report Date: 05/09/2025