


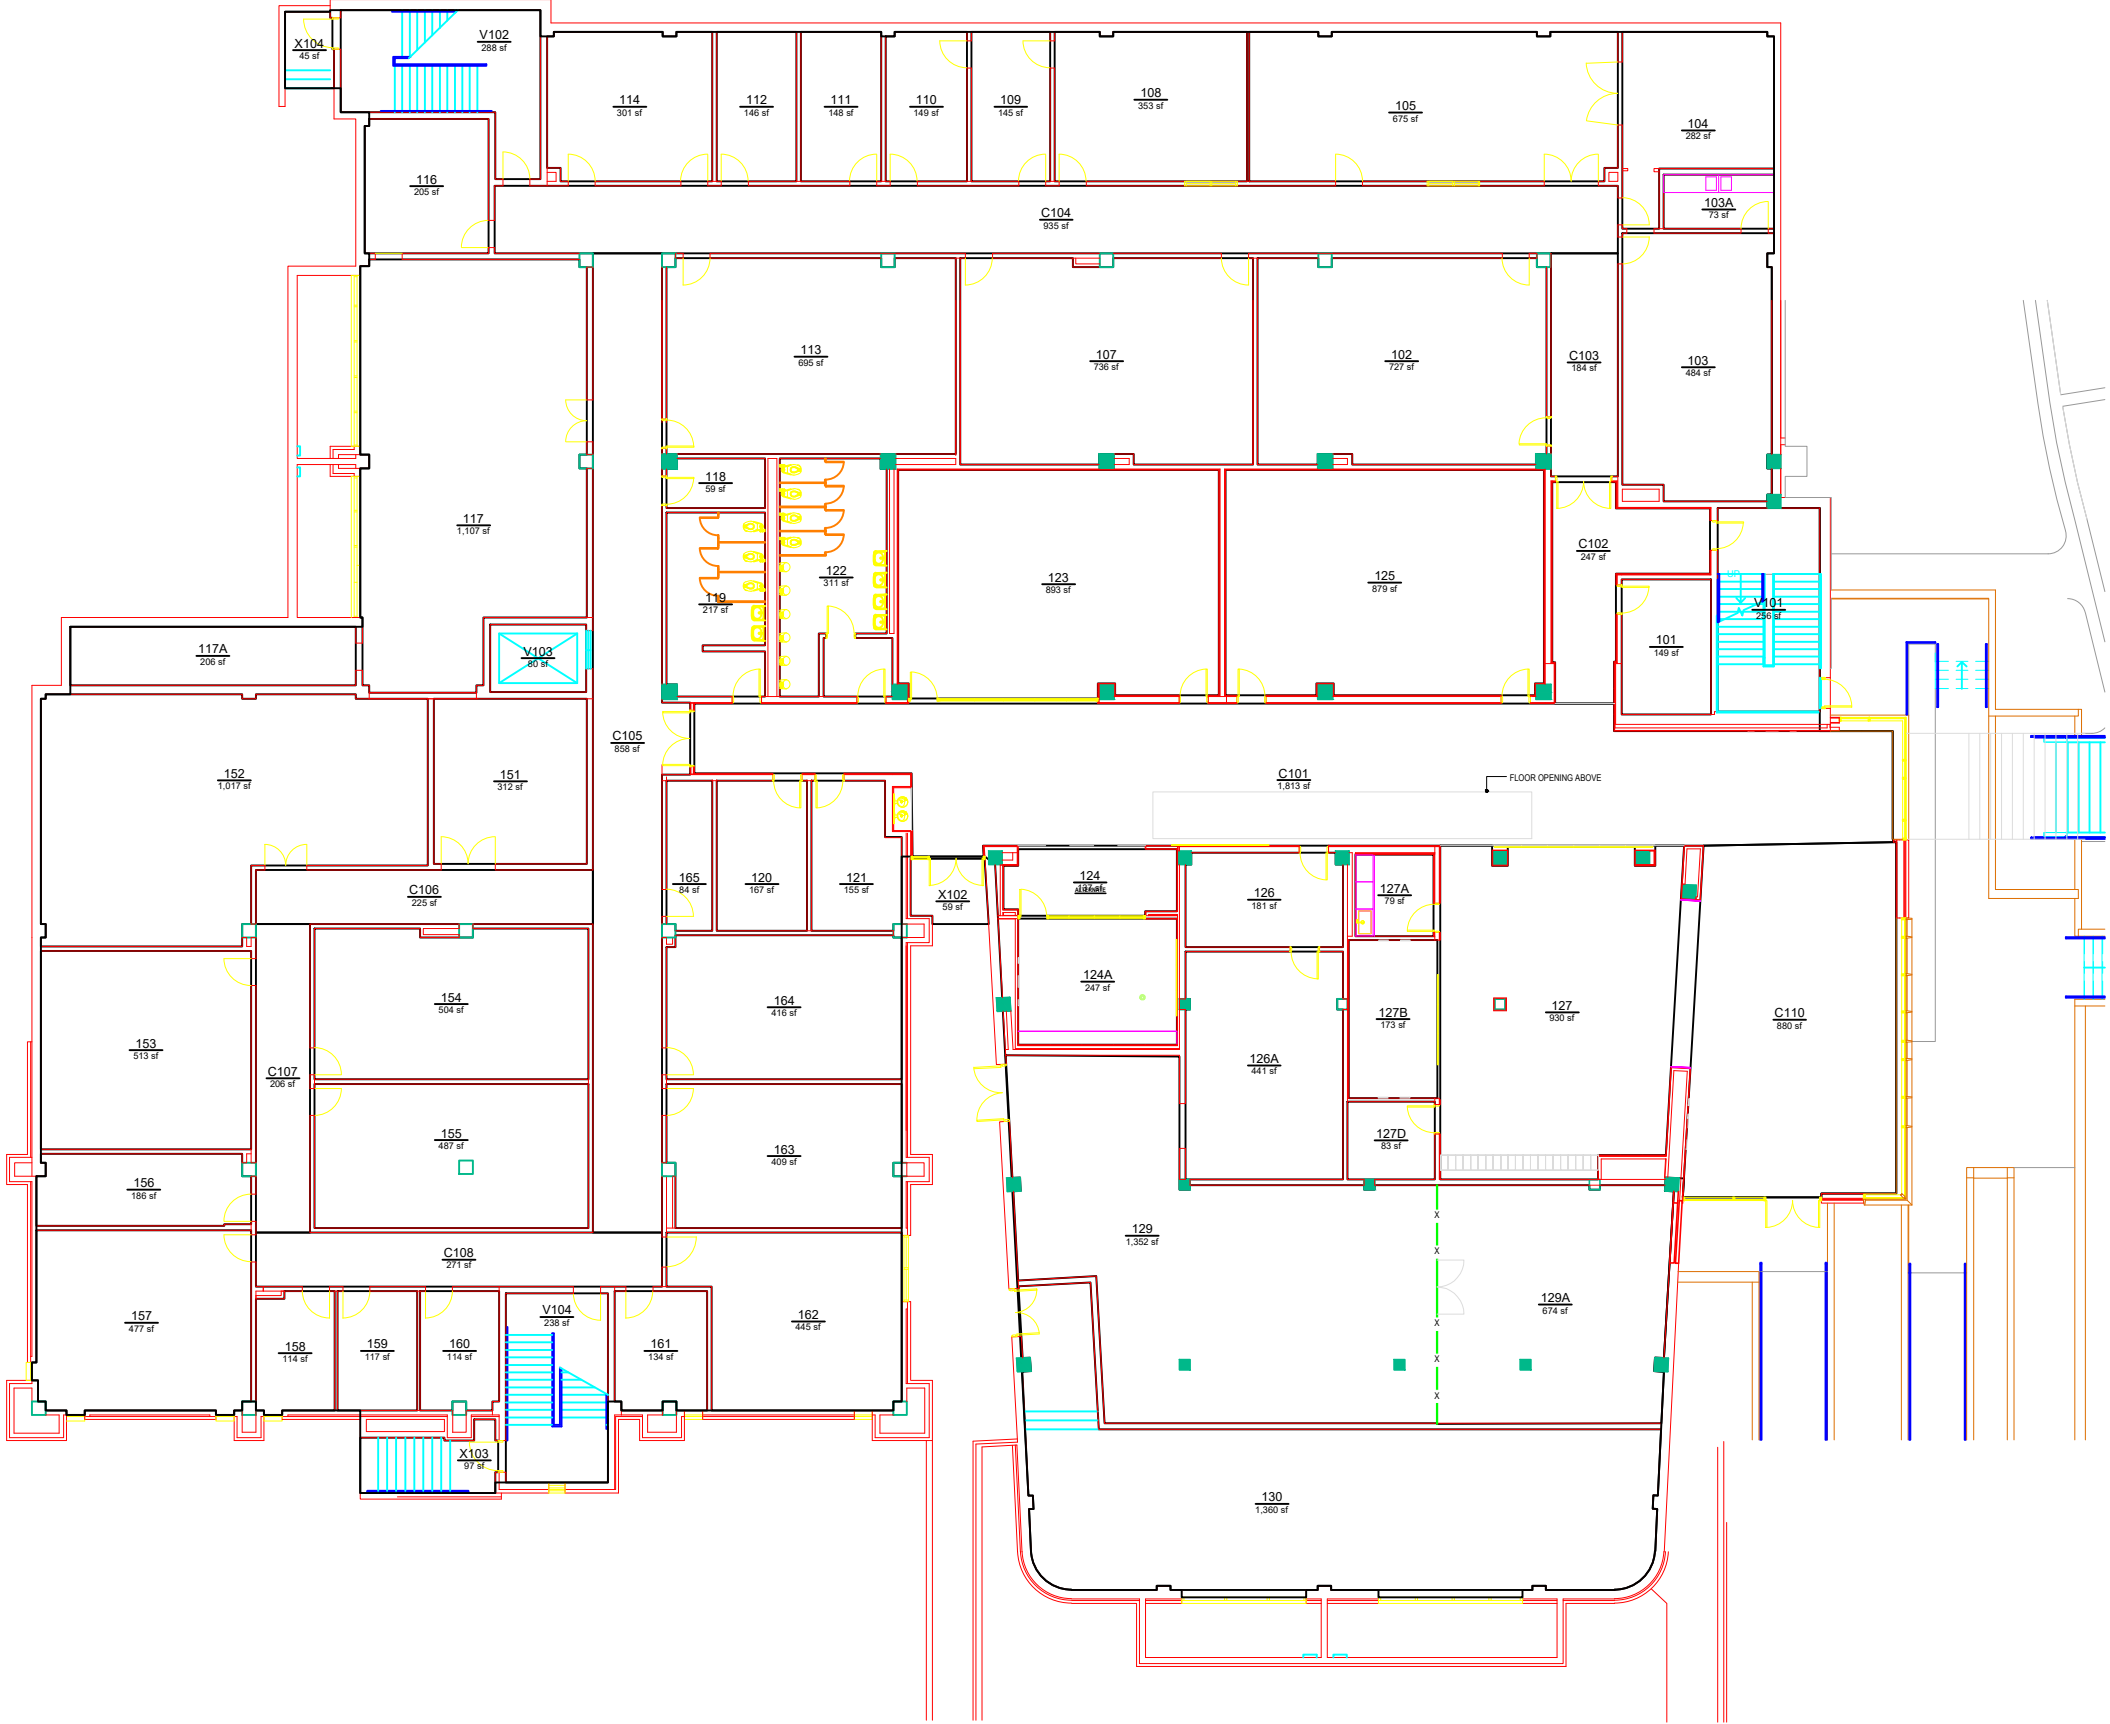

Campus Planning &
Space Management
Facilities Management
1161 West Samford Ave, Building 1
Auburn, AL 36849

BASE FLOOR PLAN
BROUN HALL
LEVEL: 01

Building No.: AA_V0302
File Name: AA_V0302_01
Last Export: 04/04/2024
Report Created By: Amie Patterson
Report Date: 05/12/2025