


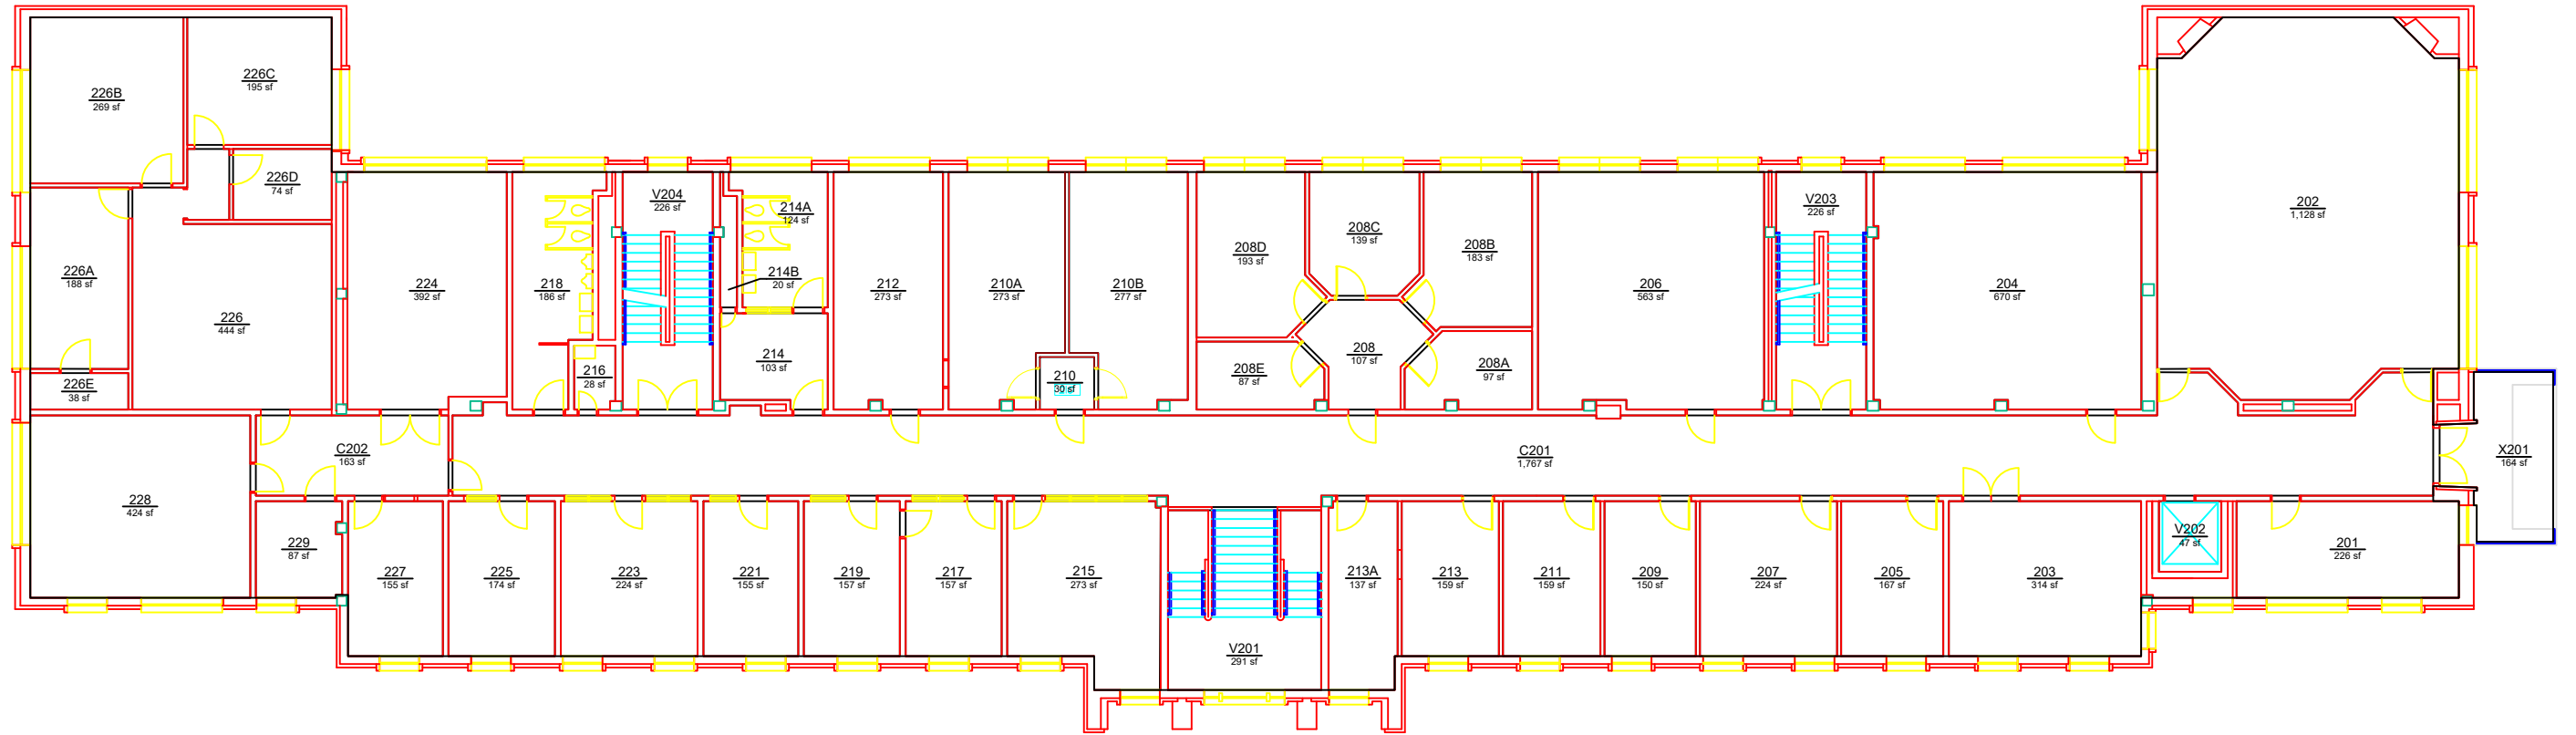

AUBURN
UNIVERSITY

Campus Planning &
Space Management
Facilities Management
1161 West Samford Ave, Building 1
Auburn, AL 36849

BASE FLOOR PLAN
THACH HALL
LEVEL: 02

Building No.: AA_V0303
File Name: AA_V0303_02
Last Export: 06/04/2023
Report Created By: Ellen Doyle
Report Date: 05/12/2025