


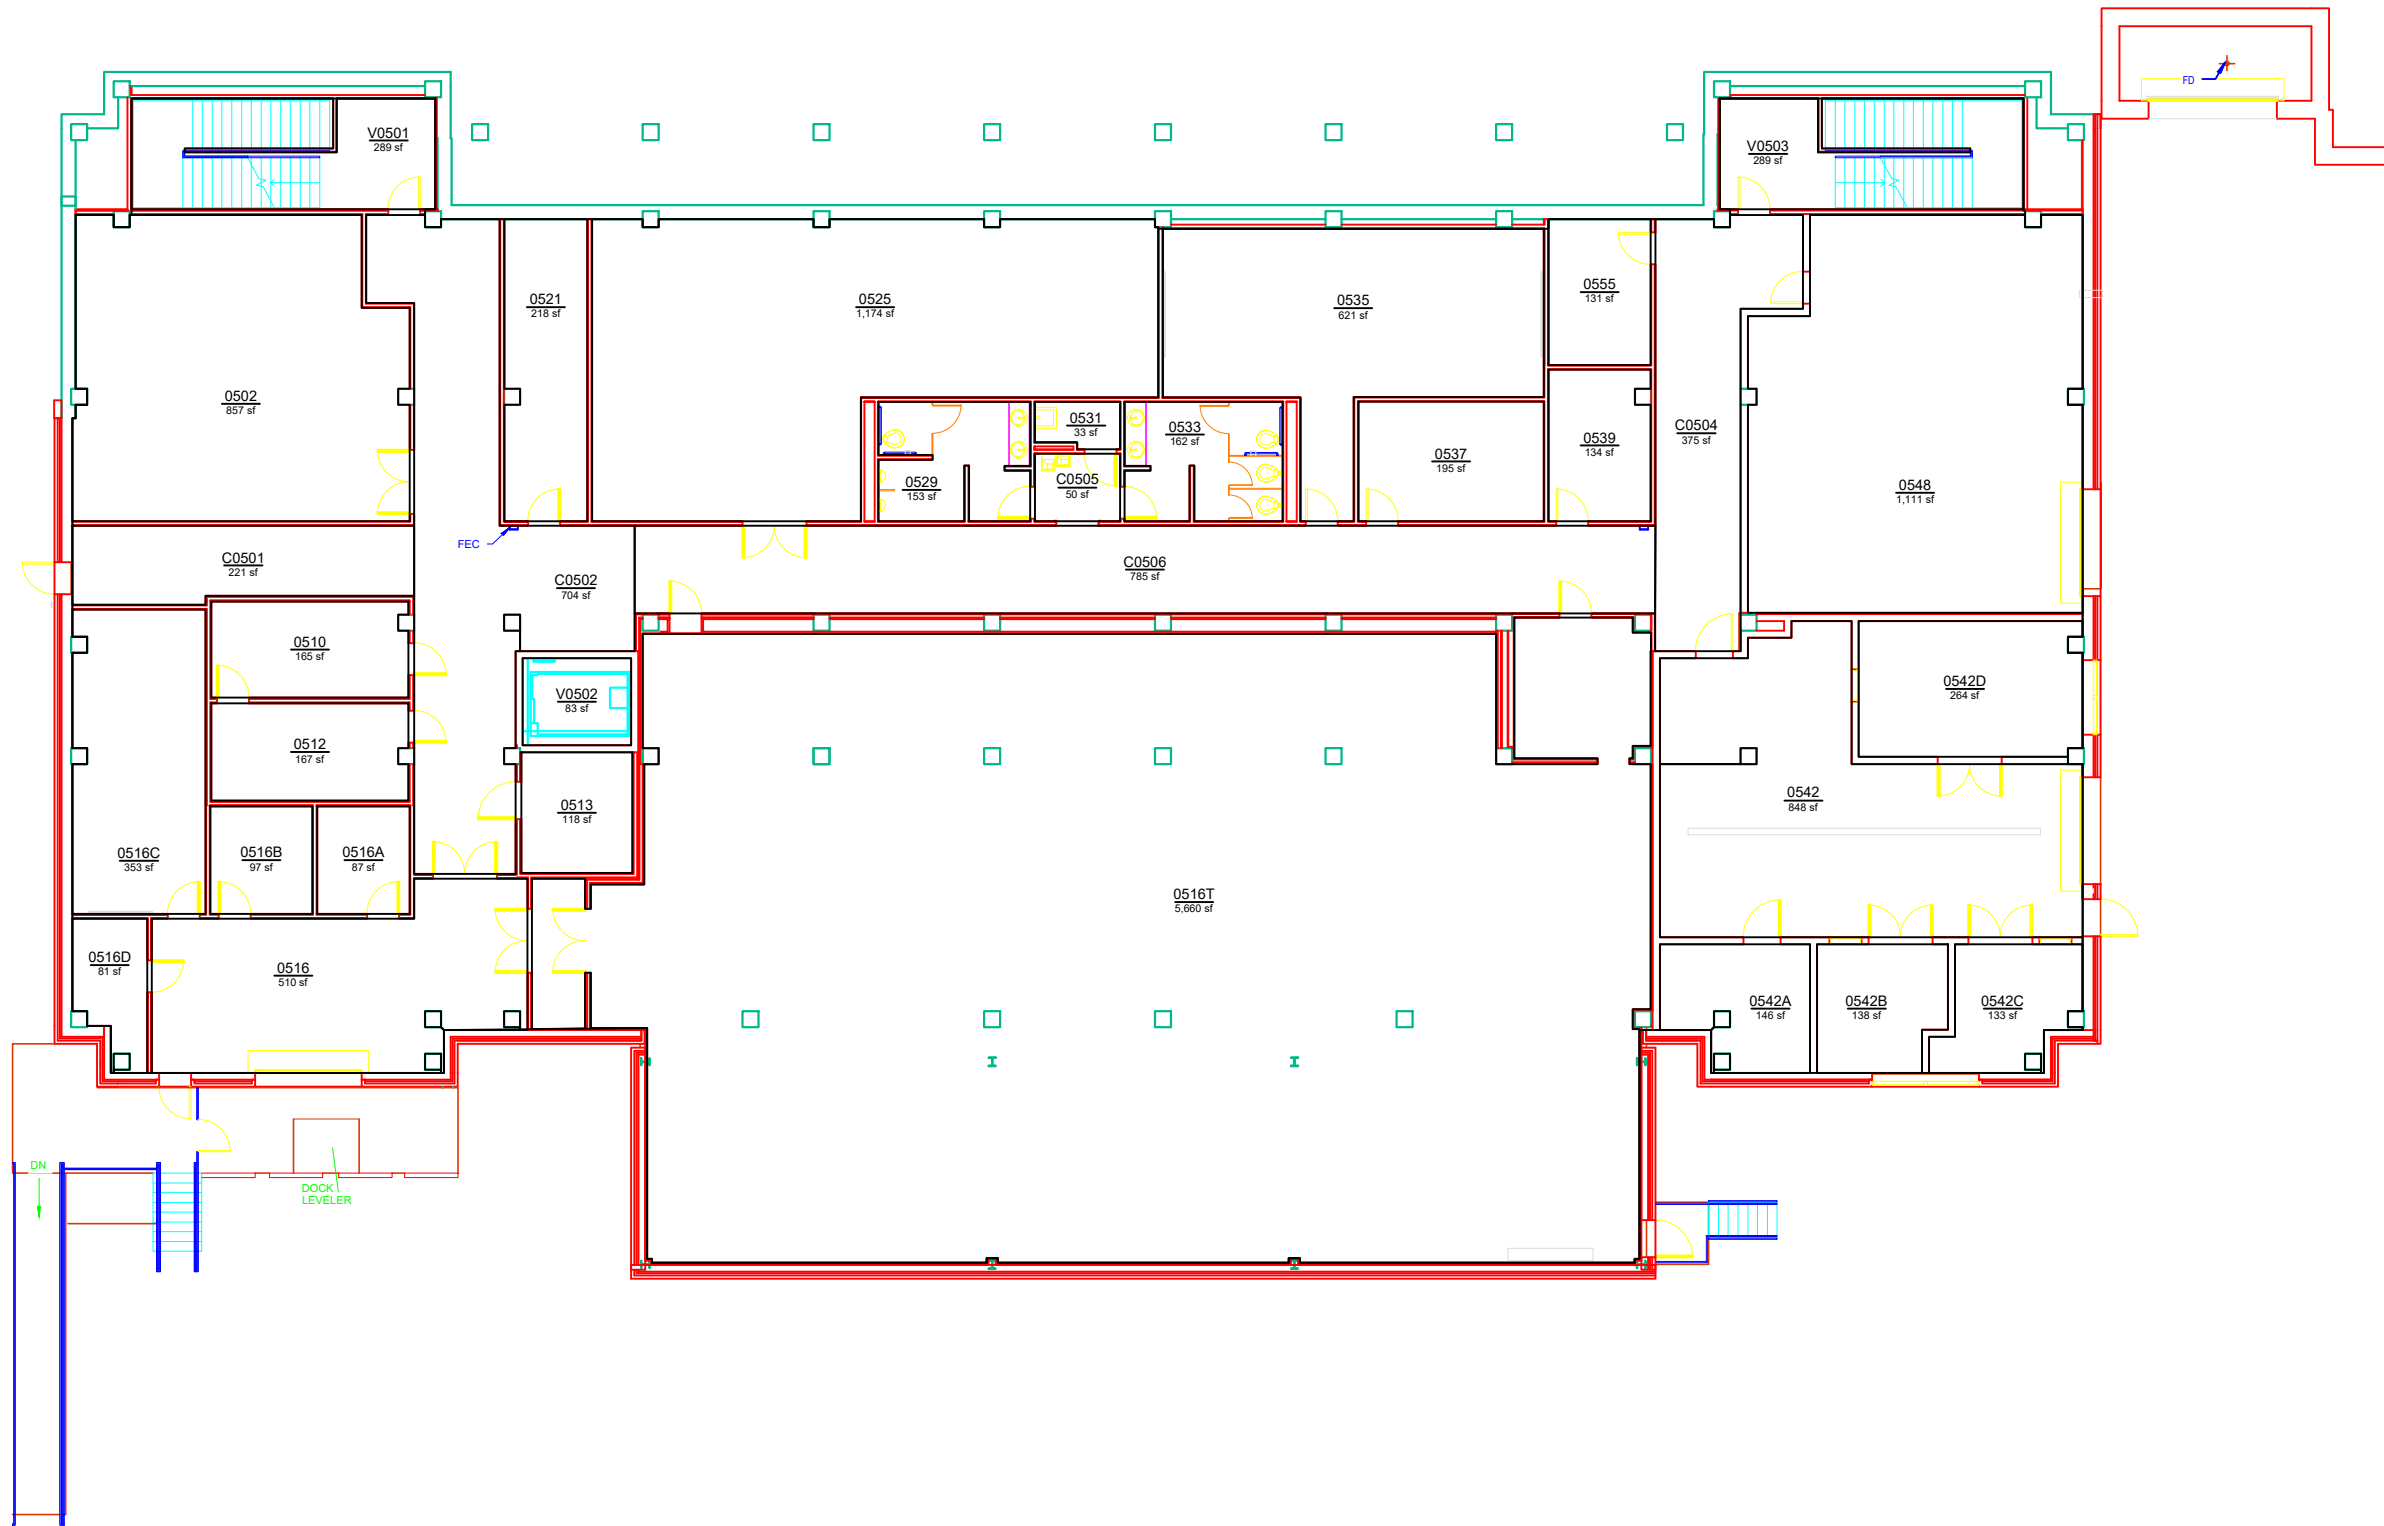

AUBURN
UNIVERSITY

**Campus Planning &
Space Management**
Facilities Management
1161 West Samford Ave, Building 1
Auburn, AL 36849

BASE FLOOR PLAN
WOLTOSZ ENGINEERING RESEARCH LABORATORY
LEVEL: 00

Building No.: AA_V0305
File Name: AA_V0305_00
Last Export: 05/20/2023
Report Created By: Ellen Doyle
Report Date: 05/12/2025