


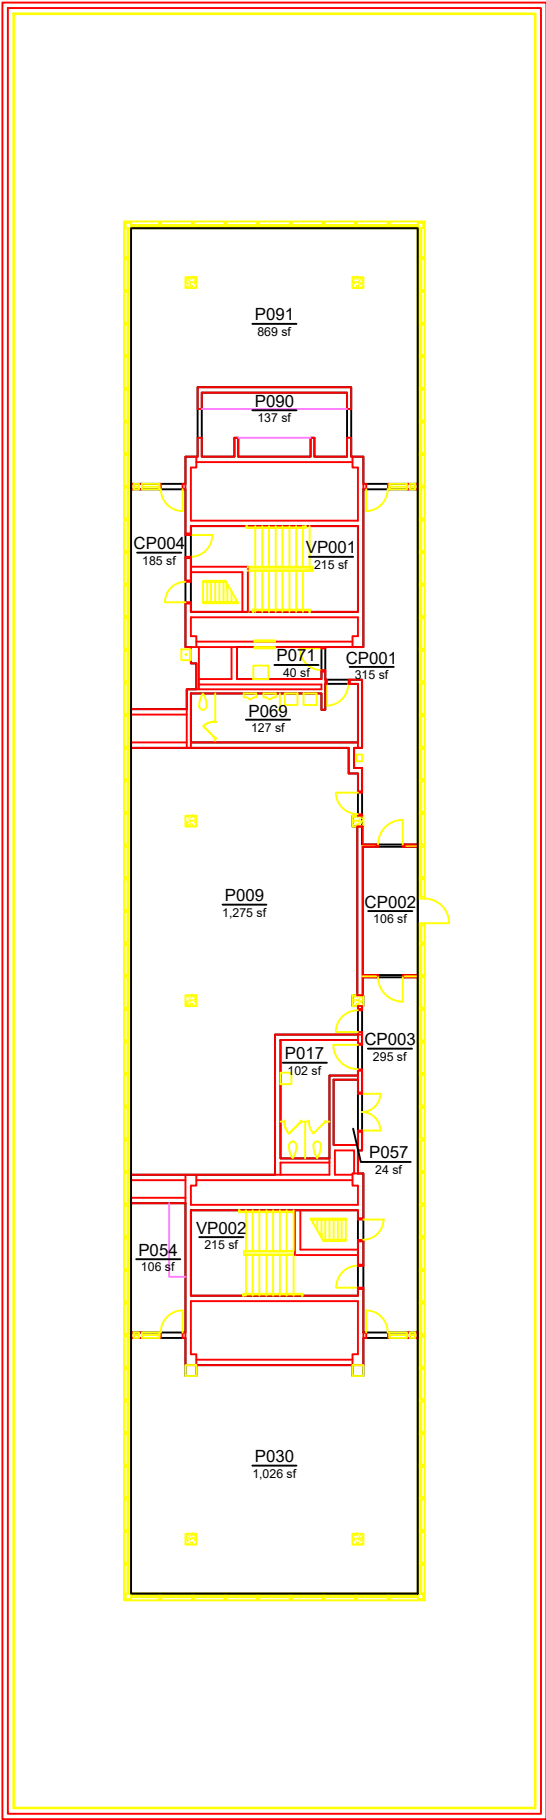

BASE FLOOR PLAN
HALEY CENTER
LEVEL: 10



AUBURN
UNIVERSITY

Campus Planning &
Space Management

Facilities Management
1161 West Samford Ave, Building 1
Auburn, AL 36849

Building No.: AA_V0401
File Name: AA_V0401_10
Last Export: 06/04/2023
Report Created By: Amie Patterson
Report Date: 06/17/2025