


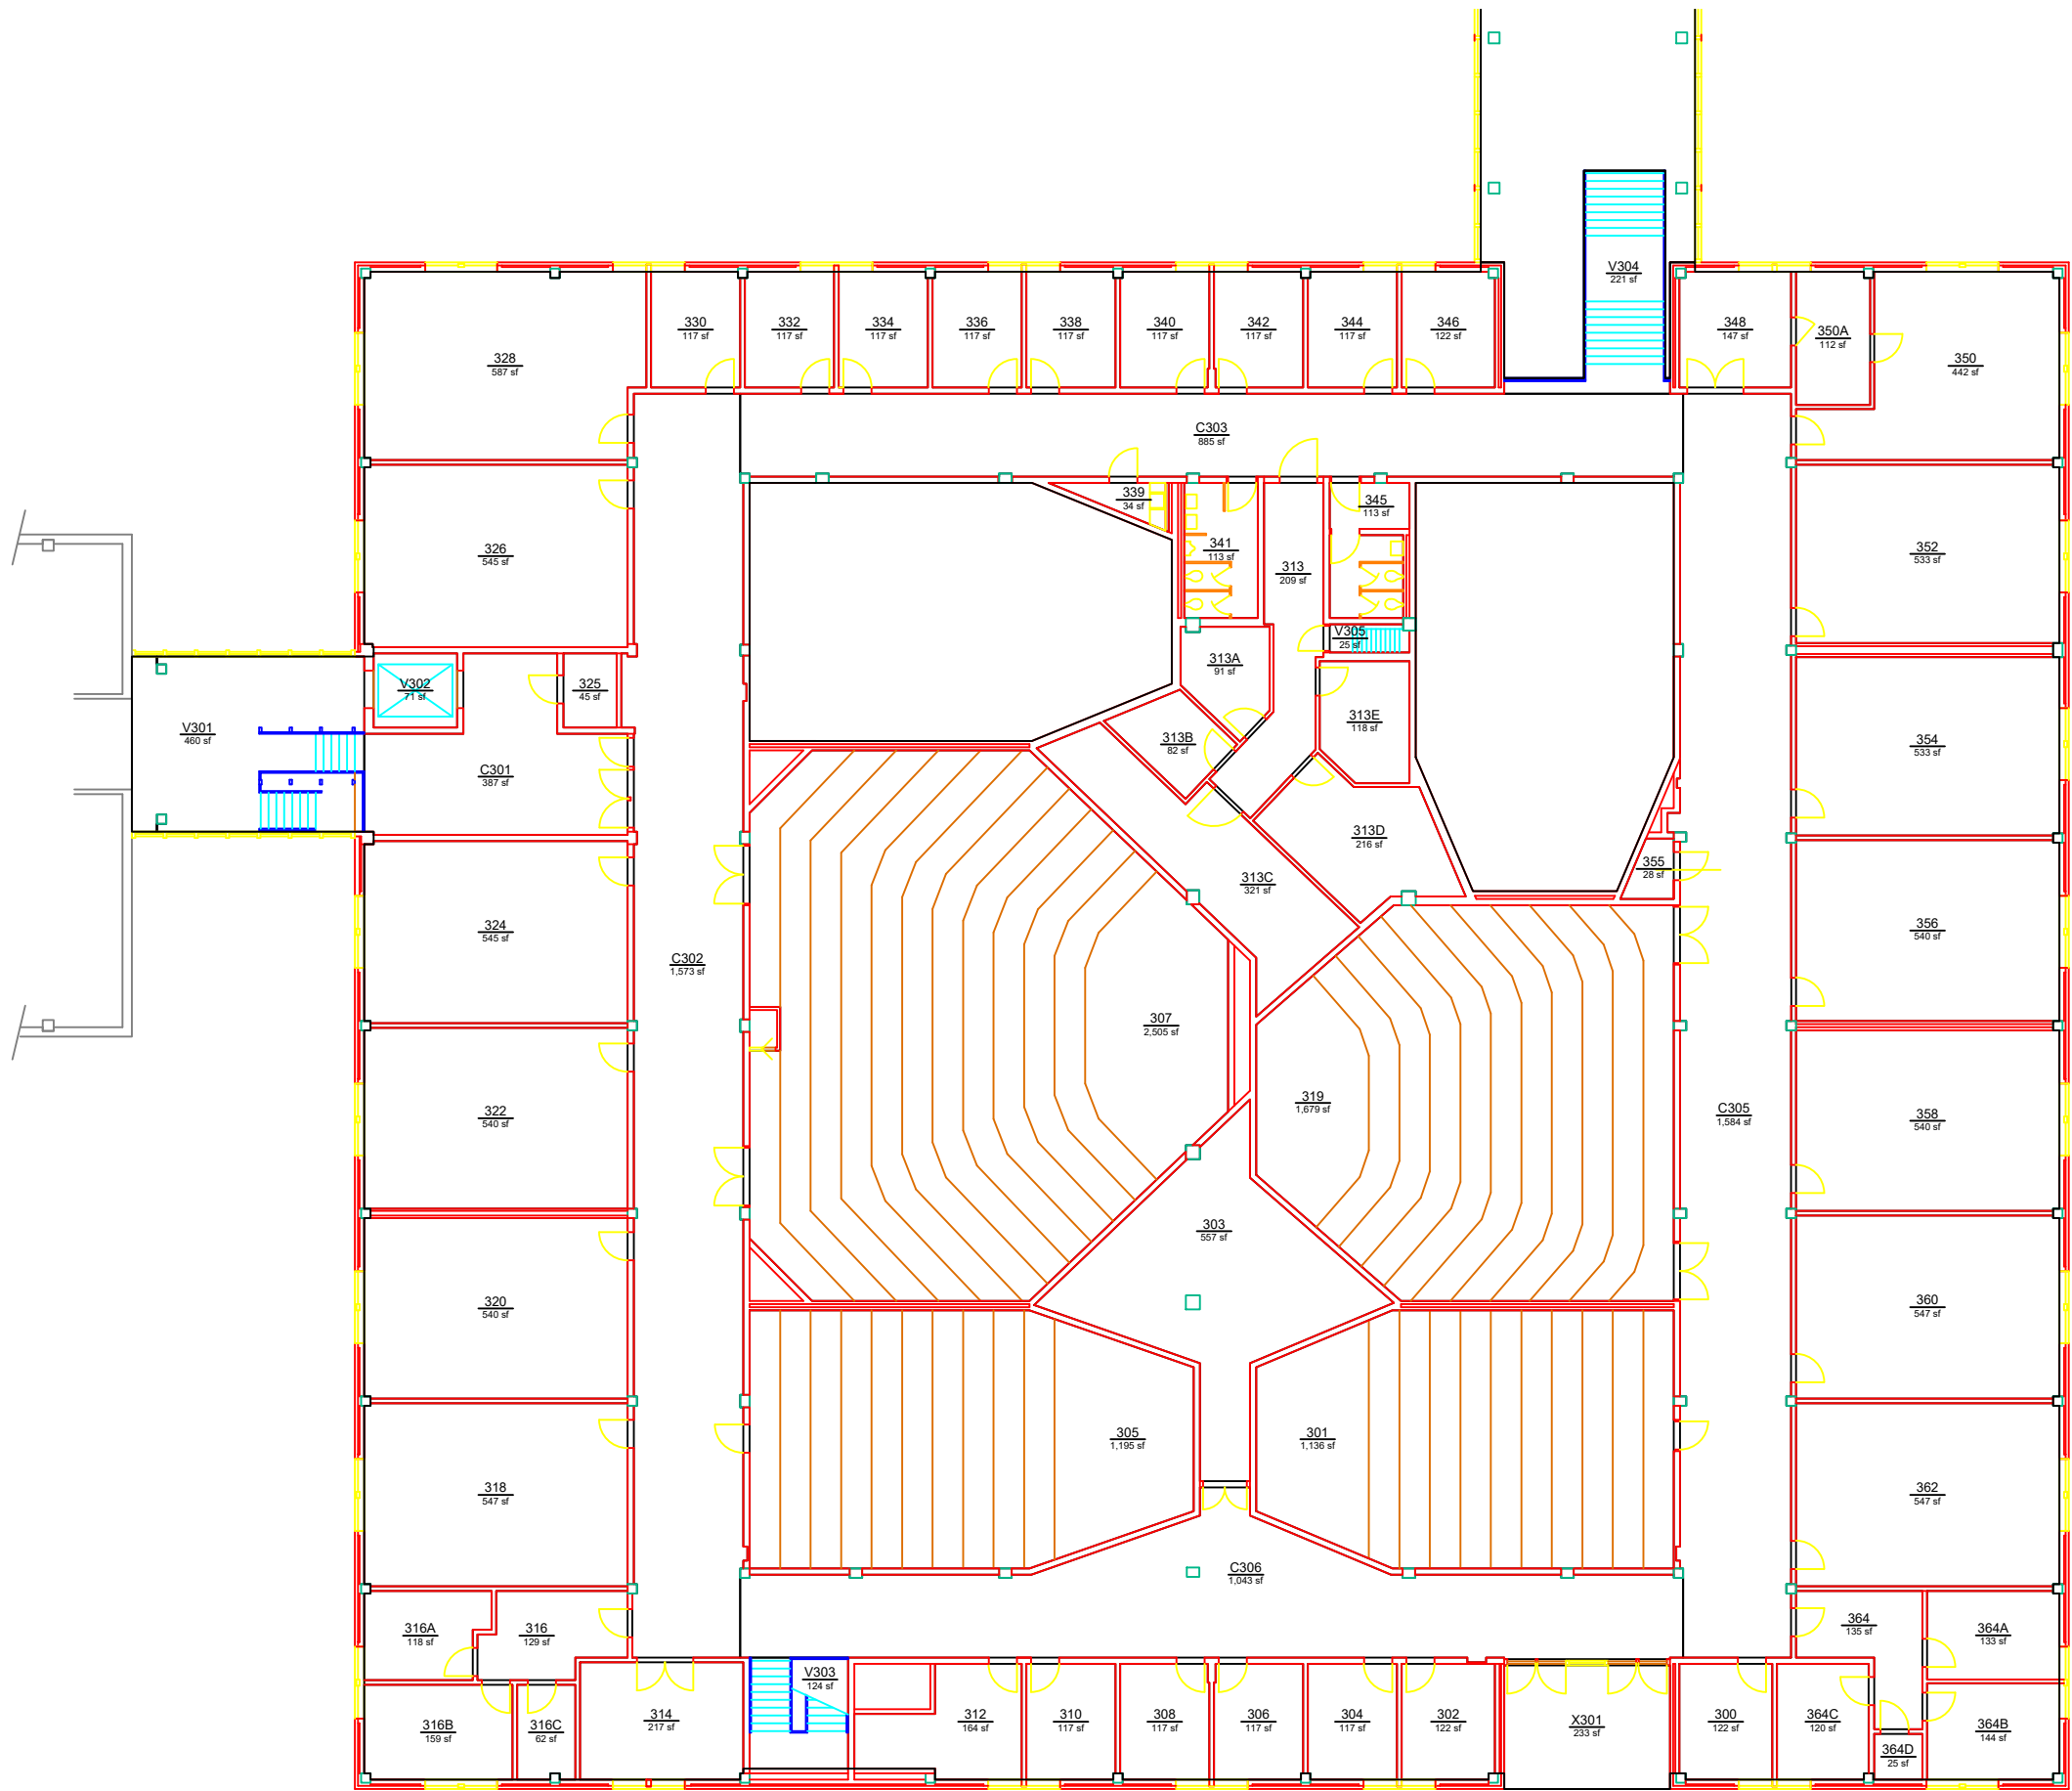

AUBURN
UNIVERSITY

Campus Planning &
Space Management

Facilities Management
1161 West Samford Ave, Building 1
Auburn, AL 36849

BASE FLOOR PLAN
PARKER HALL
LEVEL: 03

Building No.: AA_V0602
File Name: AA_V0602_03
Last Export: 05/18/2023
Report Created By: Ellen Doyle
Report Date: 05/13/2025