


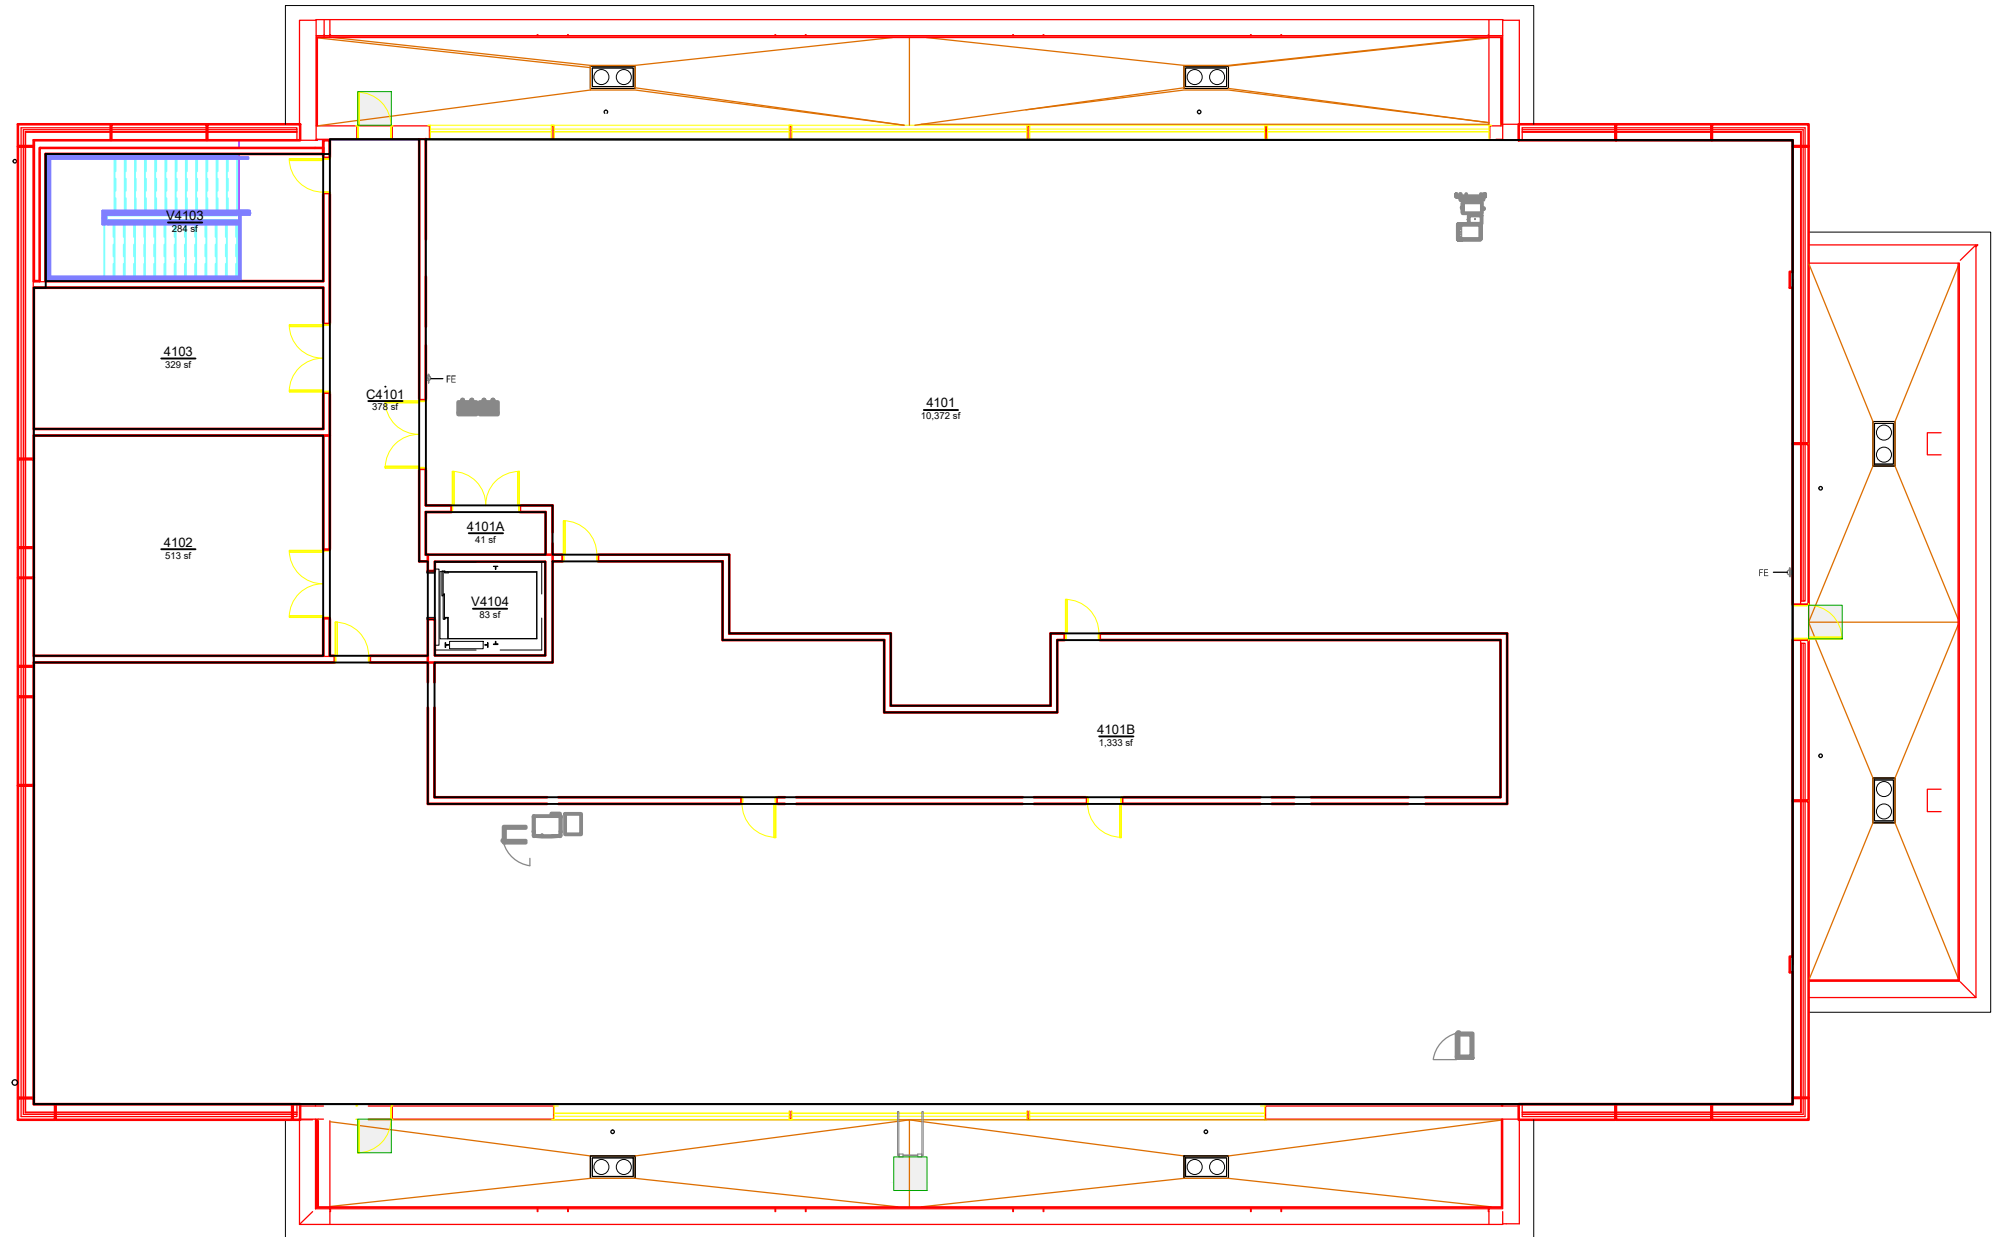

AUBURN
UNIVERSITY

**Campus Planning &
Space Management**
Facilities Management
1161 West Samford Ave, Building 1
Auburn, AL 36849

BASE FLOOR PLAN
CENTRAL DINING COMMONS
LEVEL: 04

Building No.: AA_V0604
File Name: AA_V0604_04
Last Export: 06/04/2023
Report Created By: Ellen Doyle
Report Date: 05/13/2025