


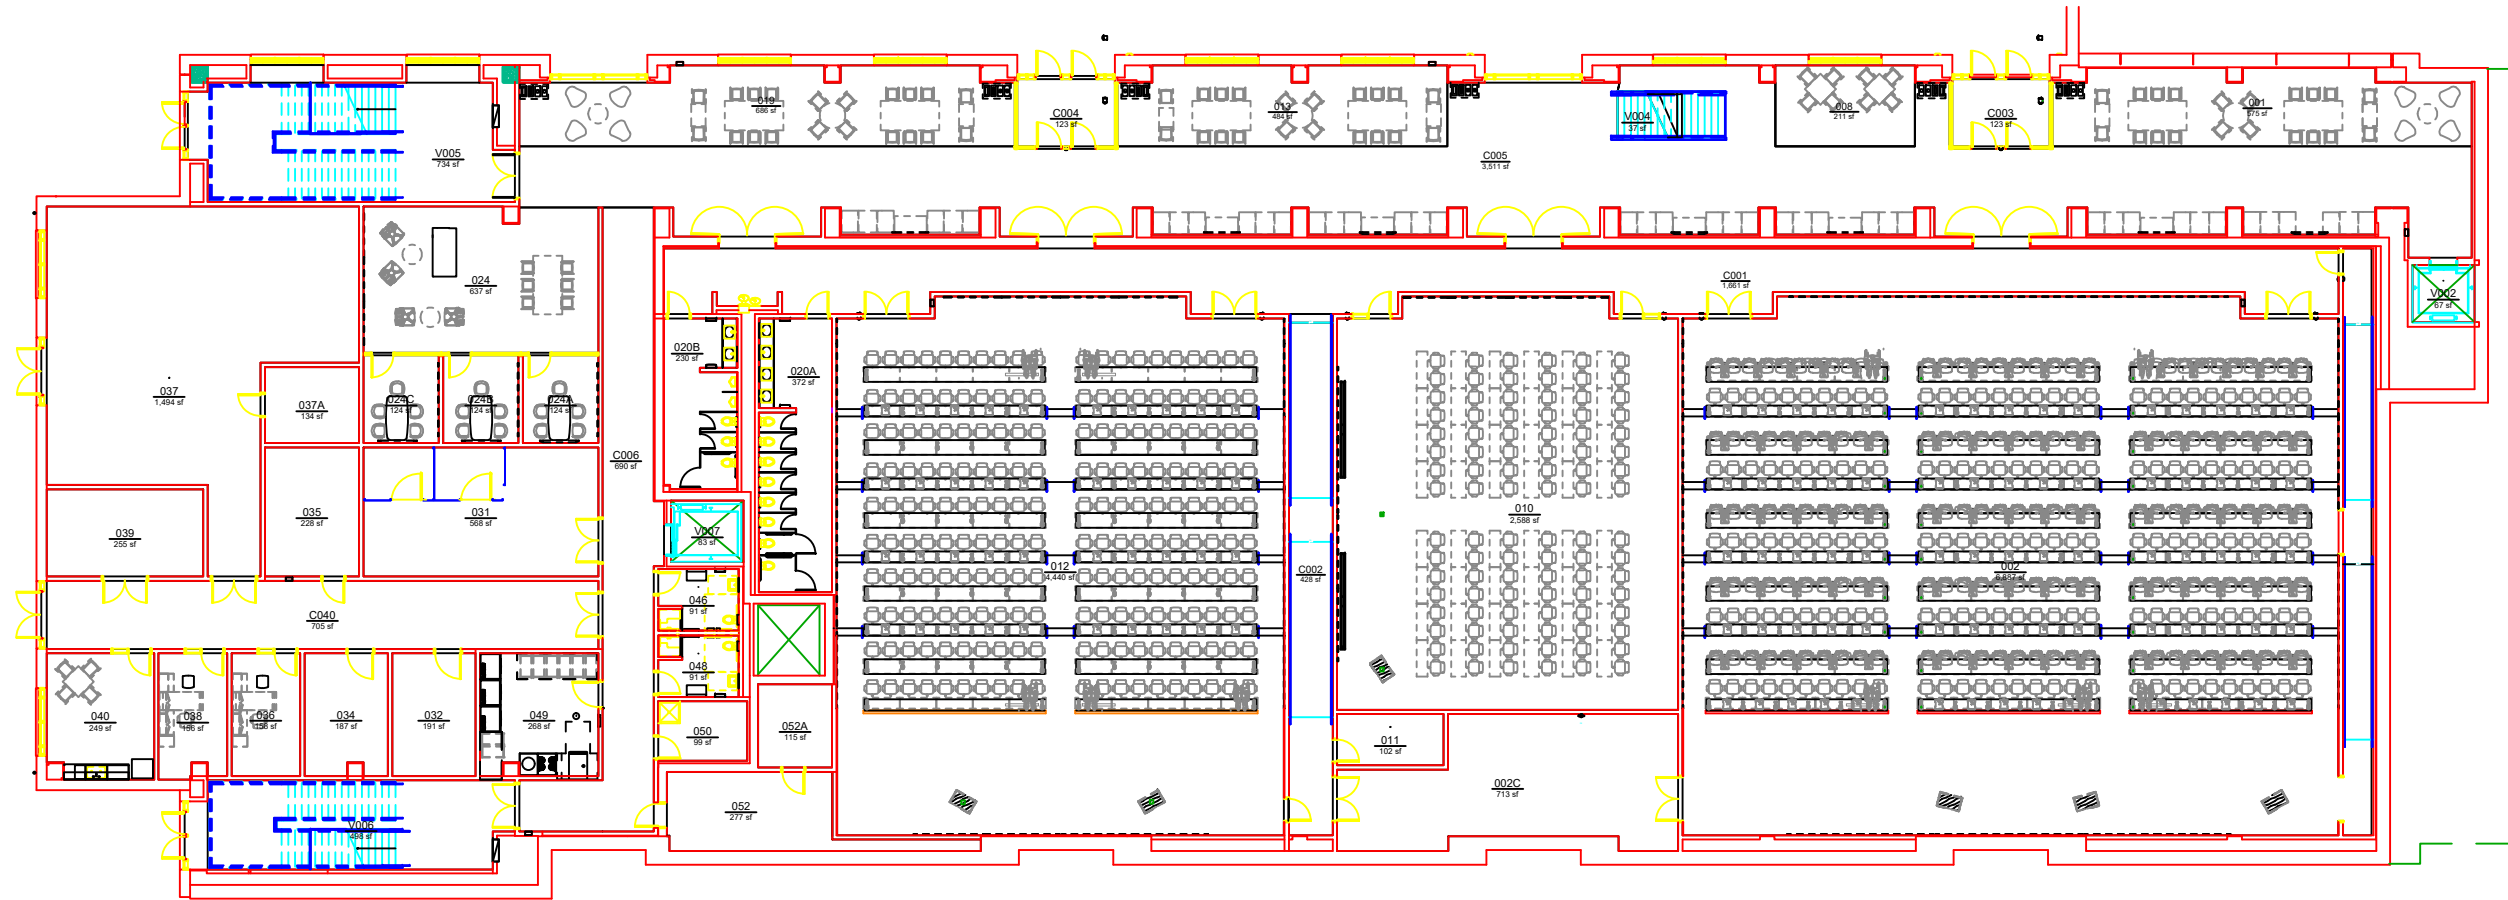

BASE FLOOR PLAN

ACADEMIC CLASSROOM AND LABORATORY COMPLEX (ACLC)

LEVEL: 00



Office of the
University Architect
Facilities Management
1161 West Samford Ave., Building 1
Auburn, AL 36849

Building No.: AA_V0706
File Name: AA_V0706_00
Last Export: 06/04/2023
Report Created By: Ellen Doyle
Report Date: 05/13/2025