


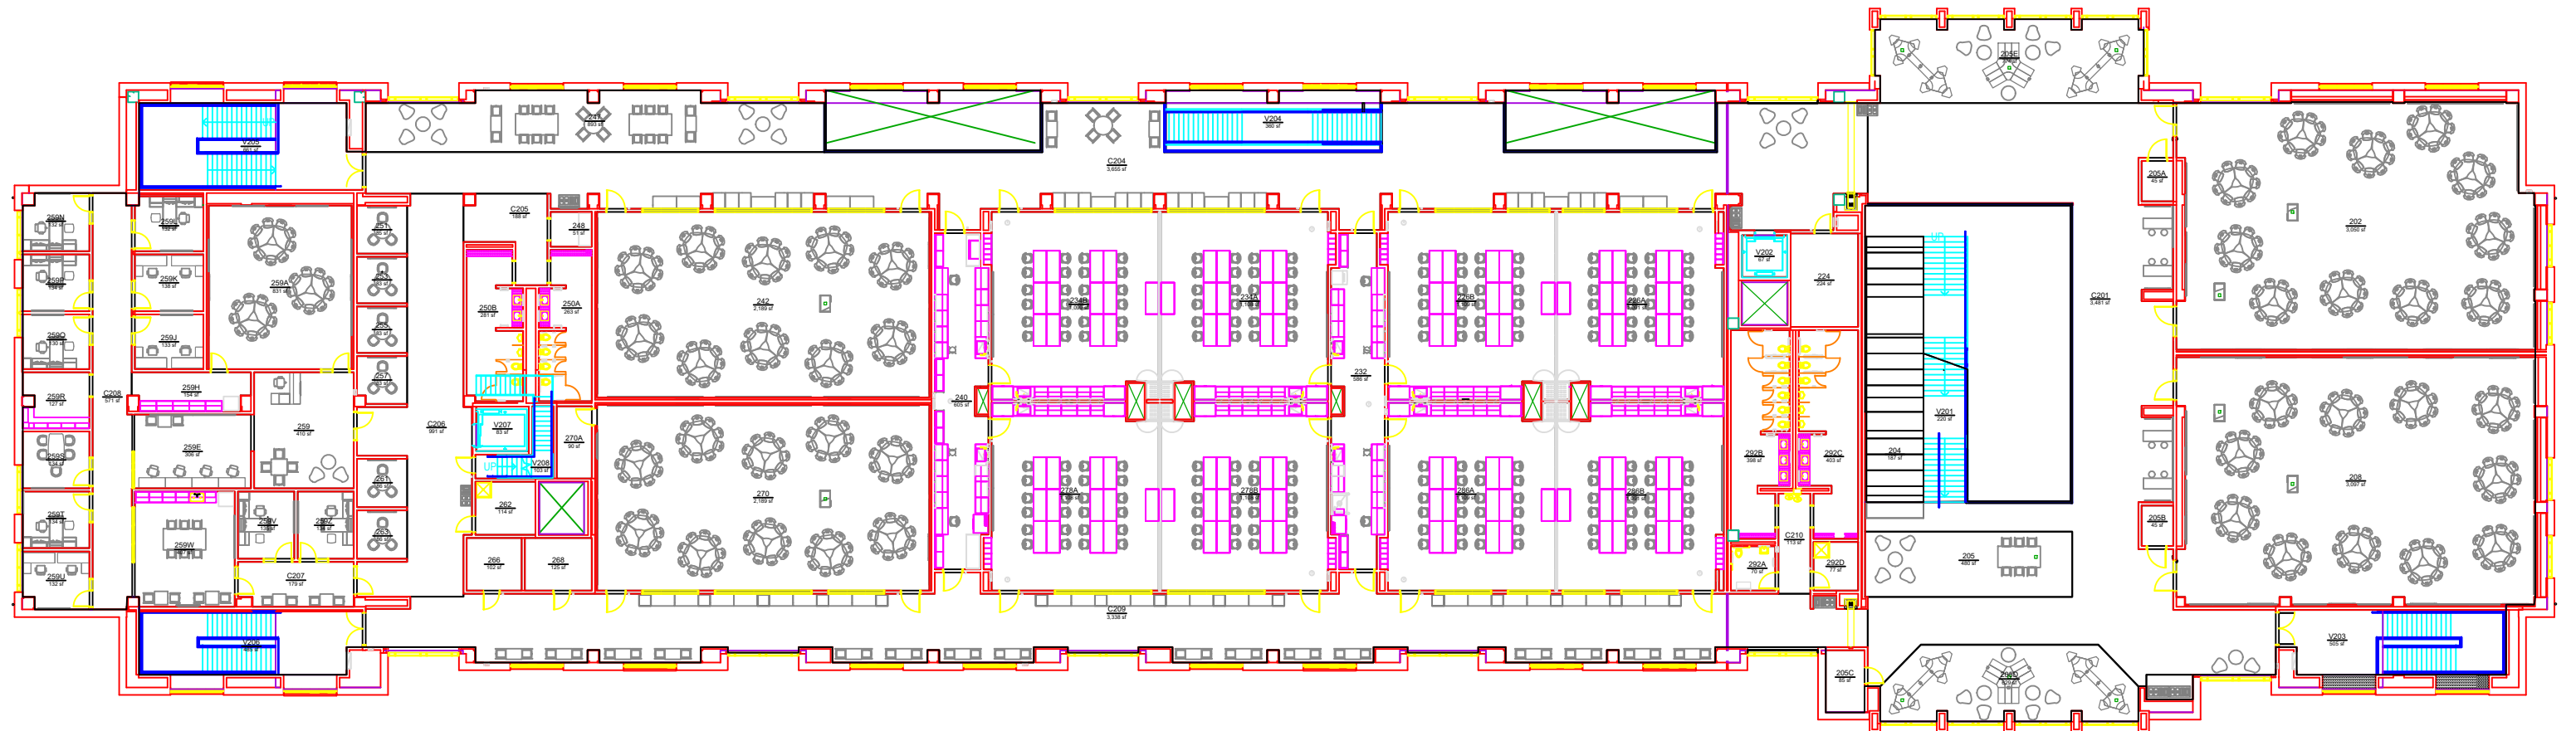

Office of the
University Architect
Facilities Management
1161 West Samford Ave., Building 1
Auburn, AL 36849

BASE FLOOR PLAN
ACADEMIC CLASSROOM AND LABORATORY COMPLEX (ACLC)
LEVEL: 02

Building No.:	AA_V0706
File Name:	AA_V0706_02
Last Export:	06/04/2023
Report Created By:	Ellen Doyle
Report Date:	05/13/2025