


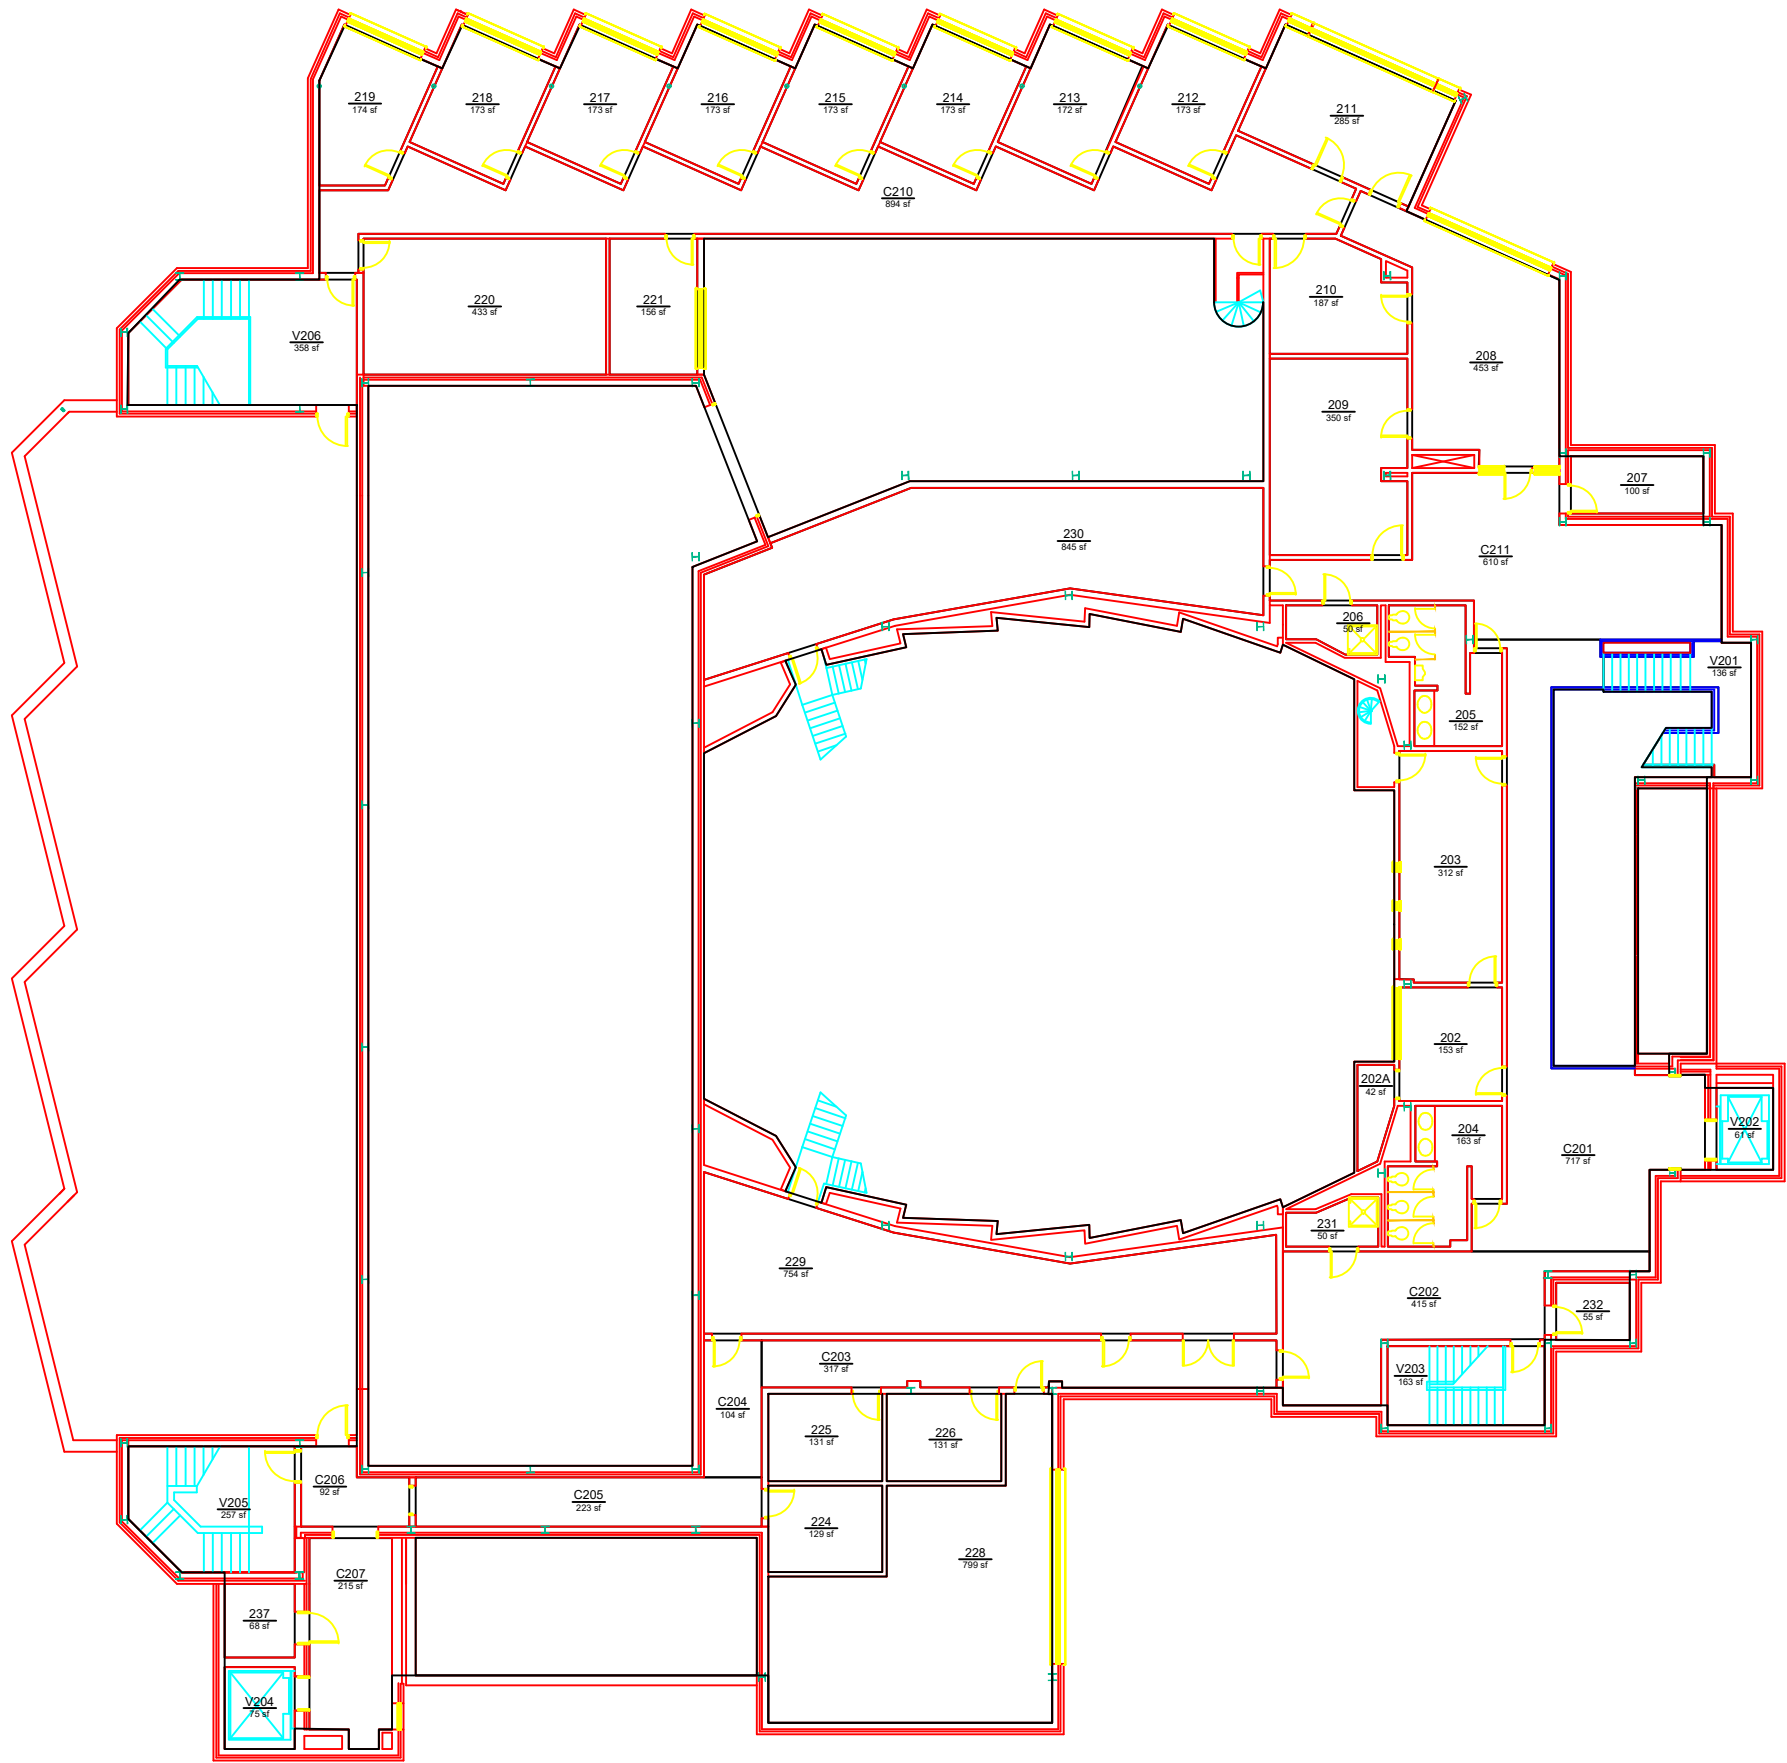

AUBURN
UNIVERSITY

**Campus Planning &
Space Management**
Facilities Management
1161 West Samford Ave, Building 1
Auburn, AL 36849

BASE FLOOR PLAN
PEET THEATRE
LEVEL: 02

Building No.: AA_V0801
File Name: AA_V0801_02
Last Export: 10/12/2024
Report Created By: Ellen Doyle
Report Date: 05/13/2025