


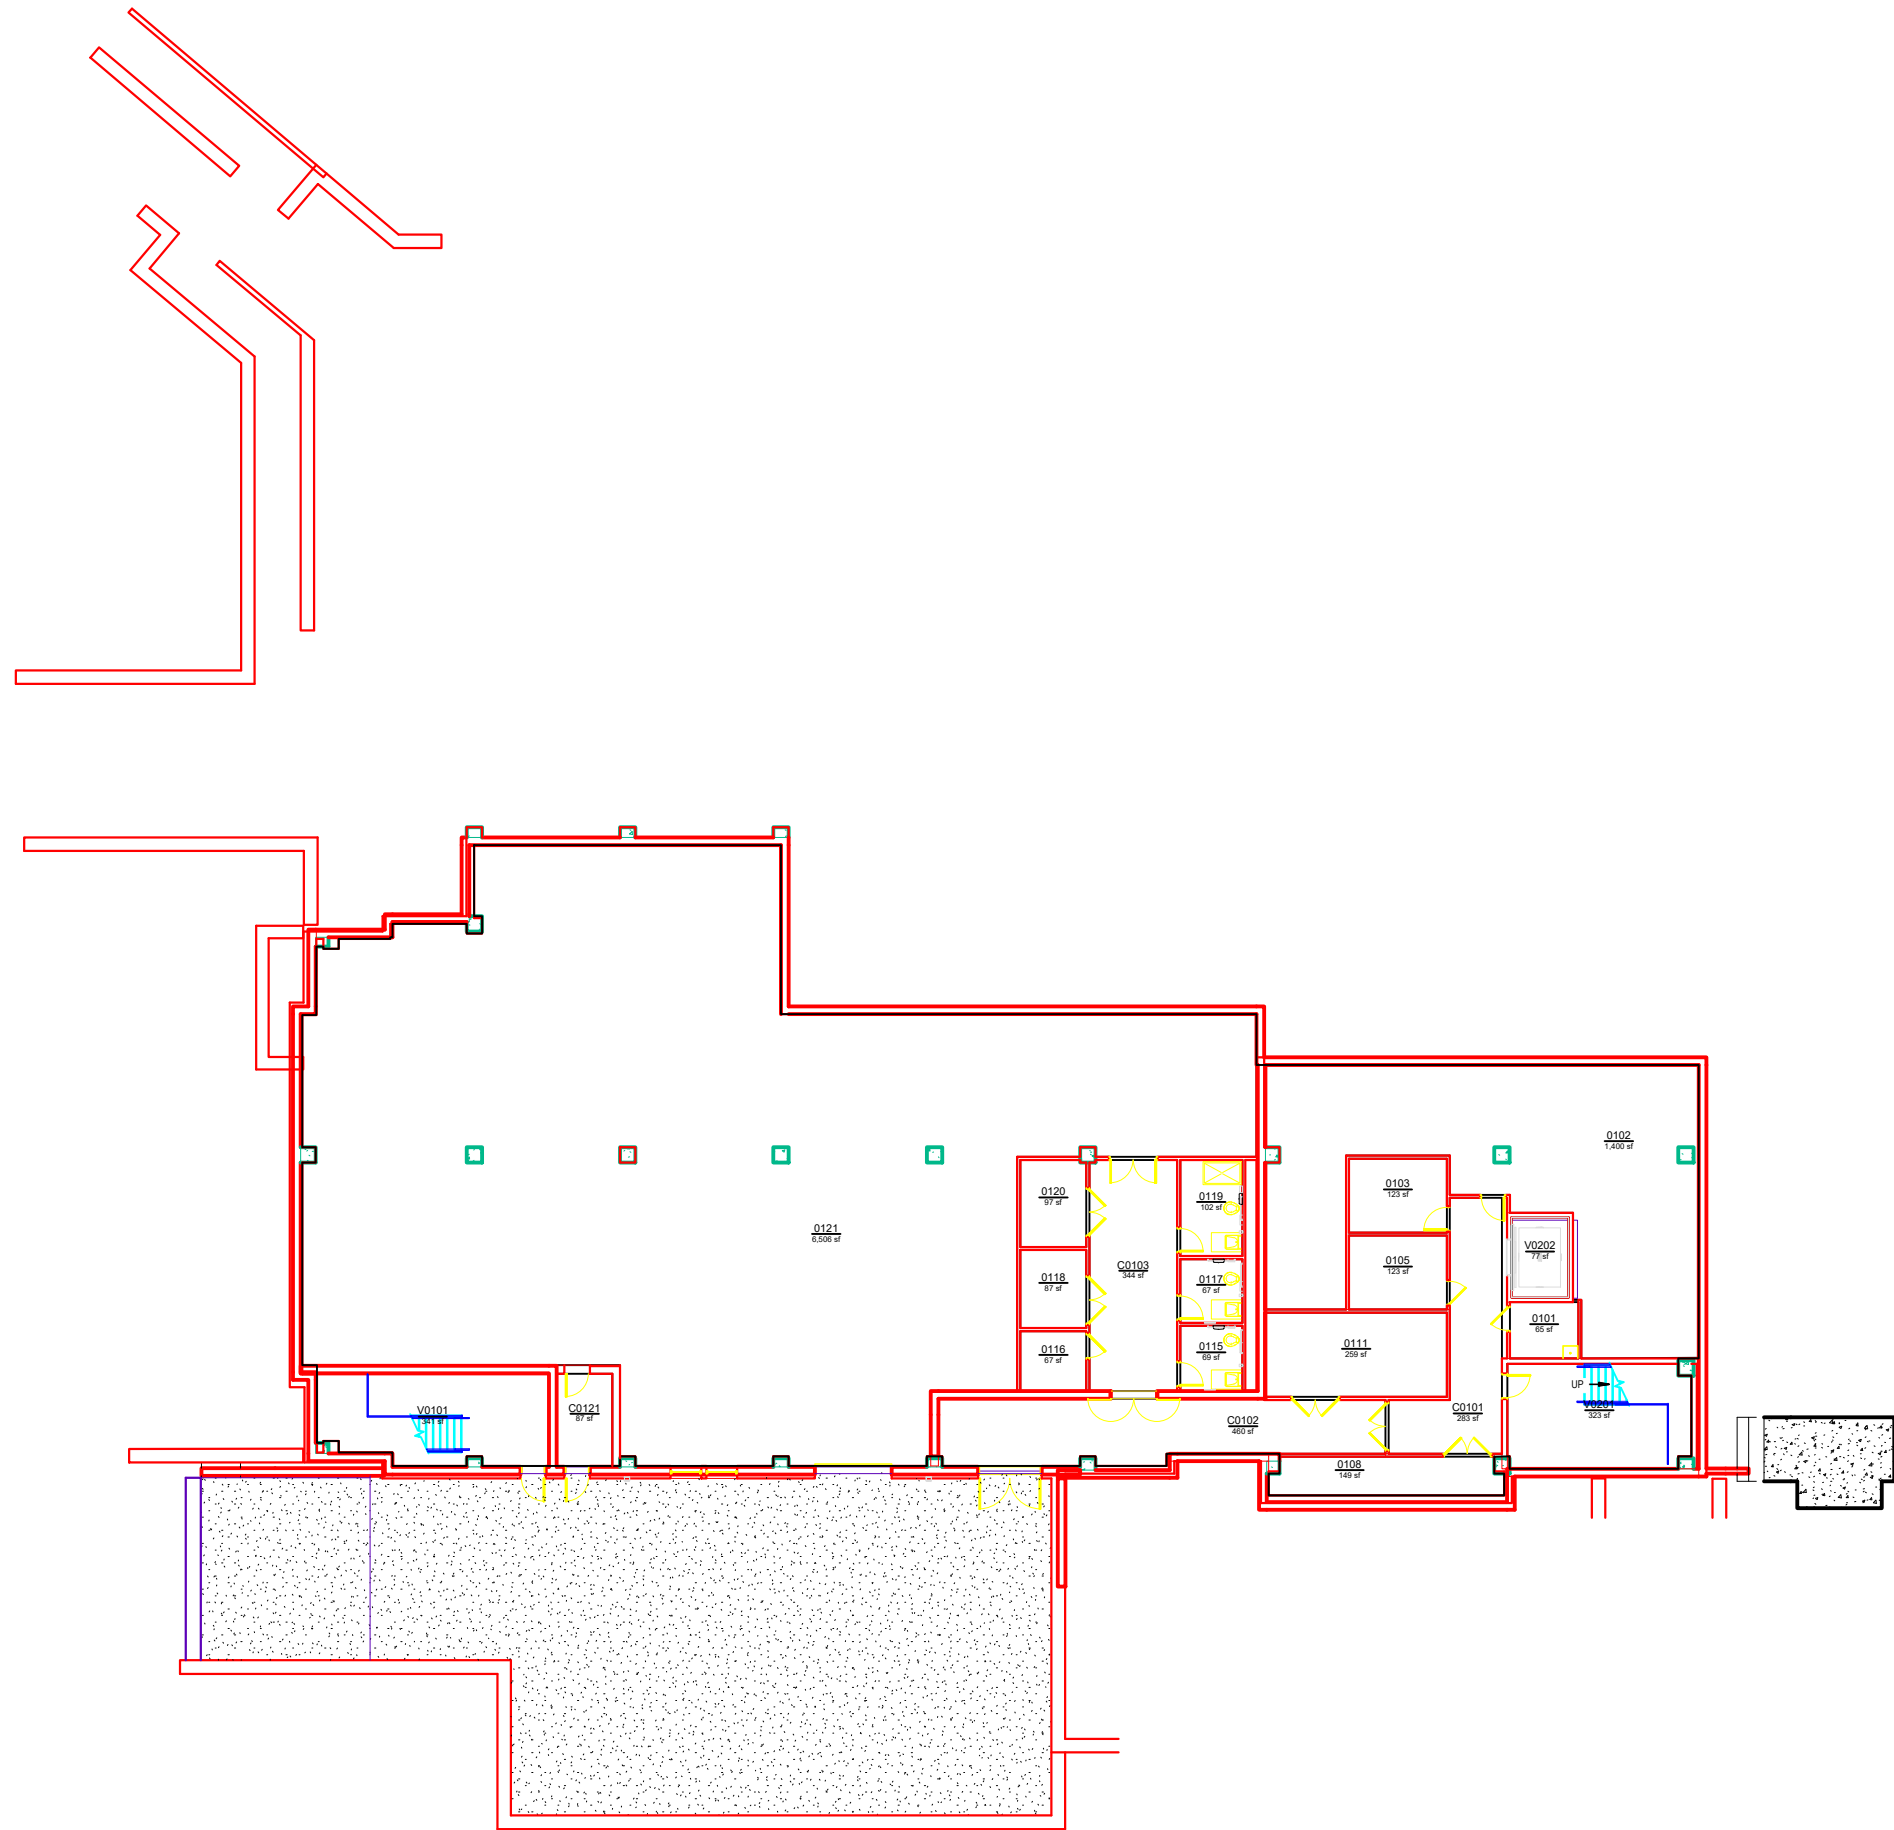

BASE FLOOR PLAN
COLLEGE OF EDUCATION BUILDING
LEVEL 00



AUBURN
UNIVERSITY

Campus Planning &
Space Management
Facilities Management
1161 West Samford Ave, Building 1
Auburn, AL 36849

Building No.: AA_V0806
File Name: AA_V0806_00
Last Export: 03/24/2025
Report Created By: Ellen Doyle
Report Date: 05/13/2025