


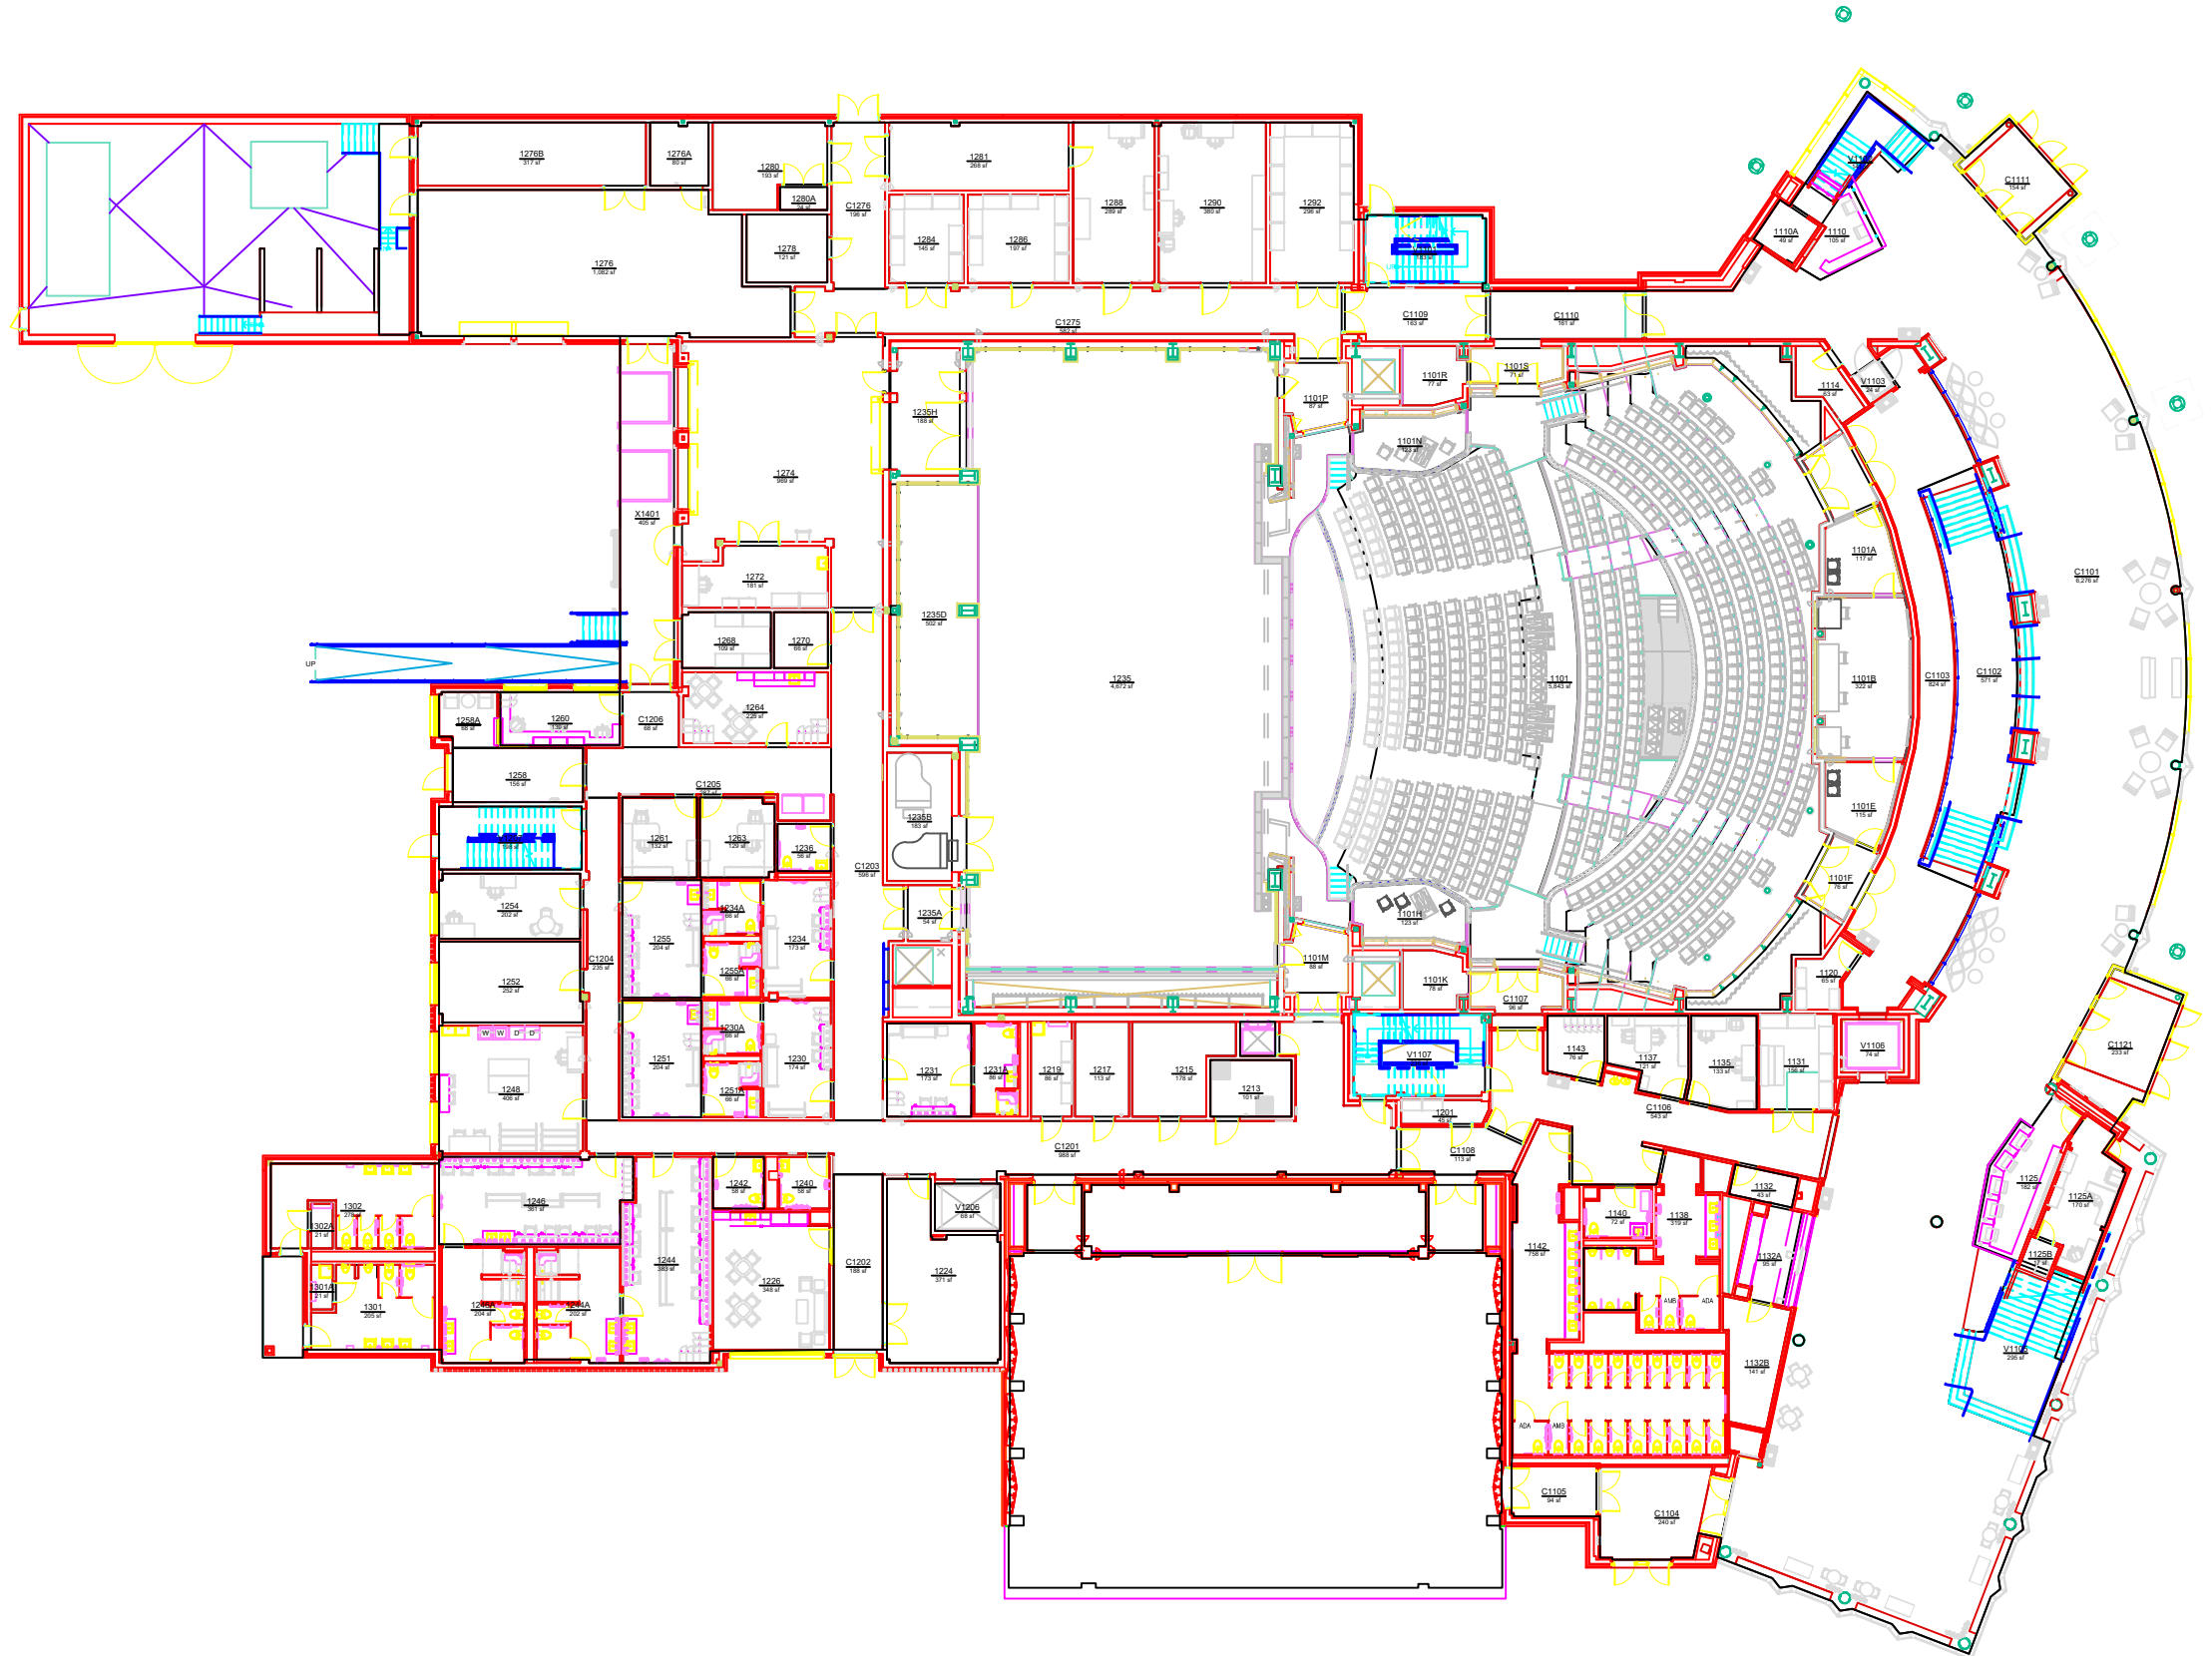

AUBURN
UNIVERSITY

Campus Planning &
Space Management
Facilities Management
1161 West Samford Ave, Building 1
Auburn, AL 36849

BASE FLOOR PLAN
JAY AND SUSIE GOGUE PERFORMING ARTS CENTER (GPAC)
LEVEL: 01

Building No.: AA V1507
File Name: AA V1507_01
Last Export: 05/11/2023
Report Created By: Ellen Doyle
Report Date: 04/29/2025