


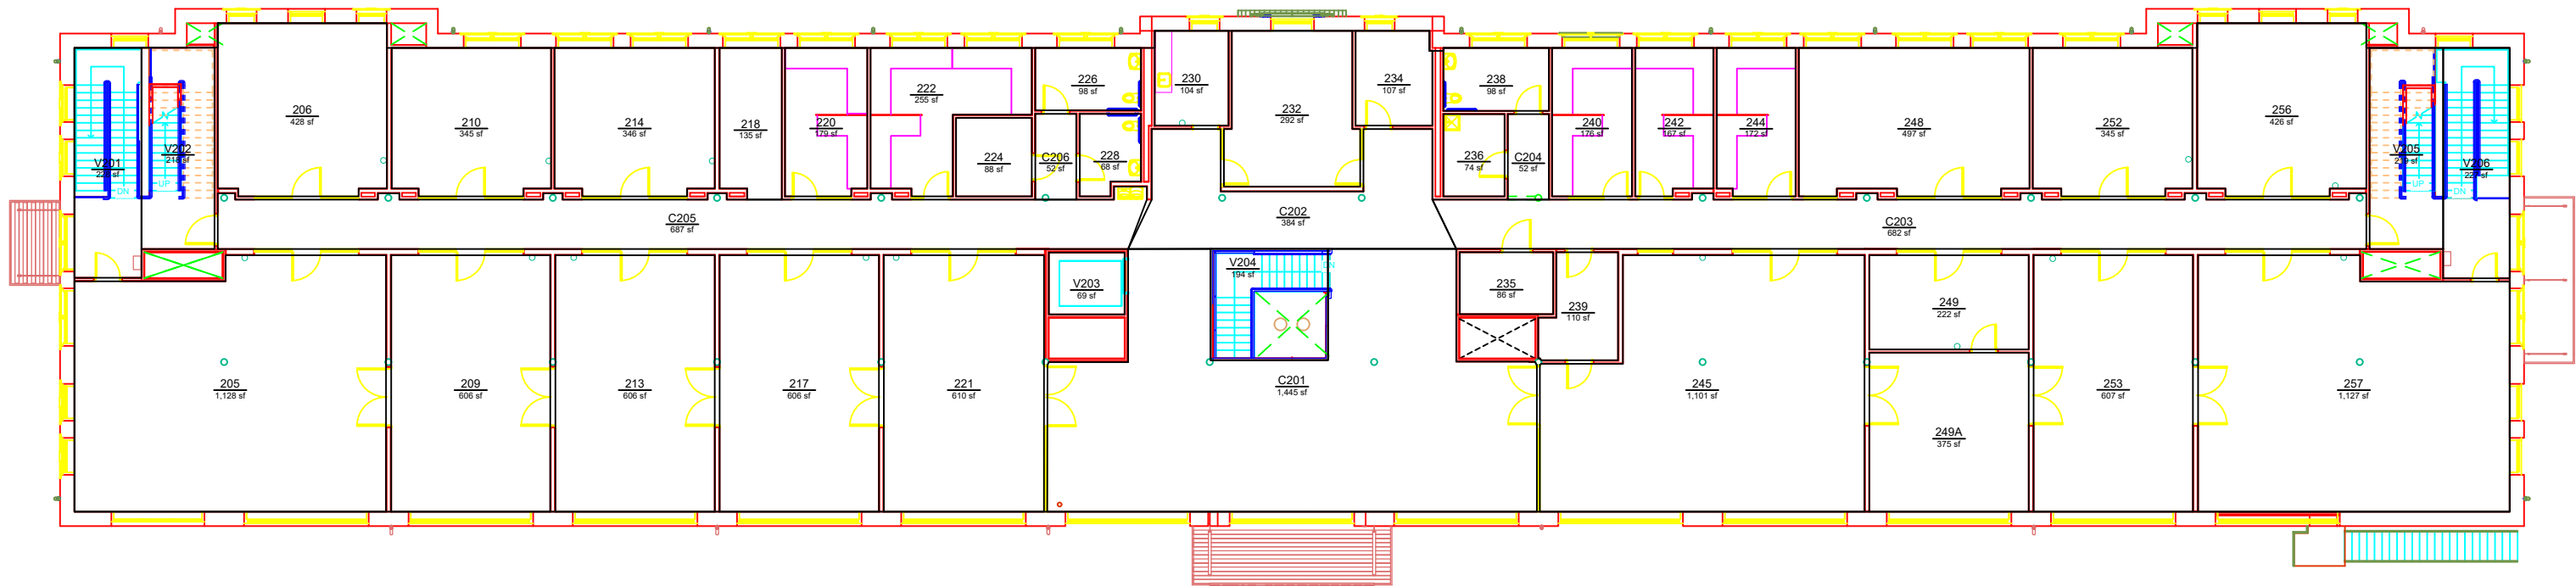

AUBURN
UNIVERSITY

**Campus Planning &
Space Management**
Facilities Management
1161 West Samford Ave, Building 1
Auburn, AL 36849

BASE FLOOR PLAN
GAVIN ENGINEERING RESEARCH LABORATORY
LEVEL: 02

Building No.: AA W0201
File Name: AA W0201_02
Last Export: 06/22/2023
Report Created By: Ellen Doyle
Report Date: 05/14/2025