


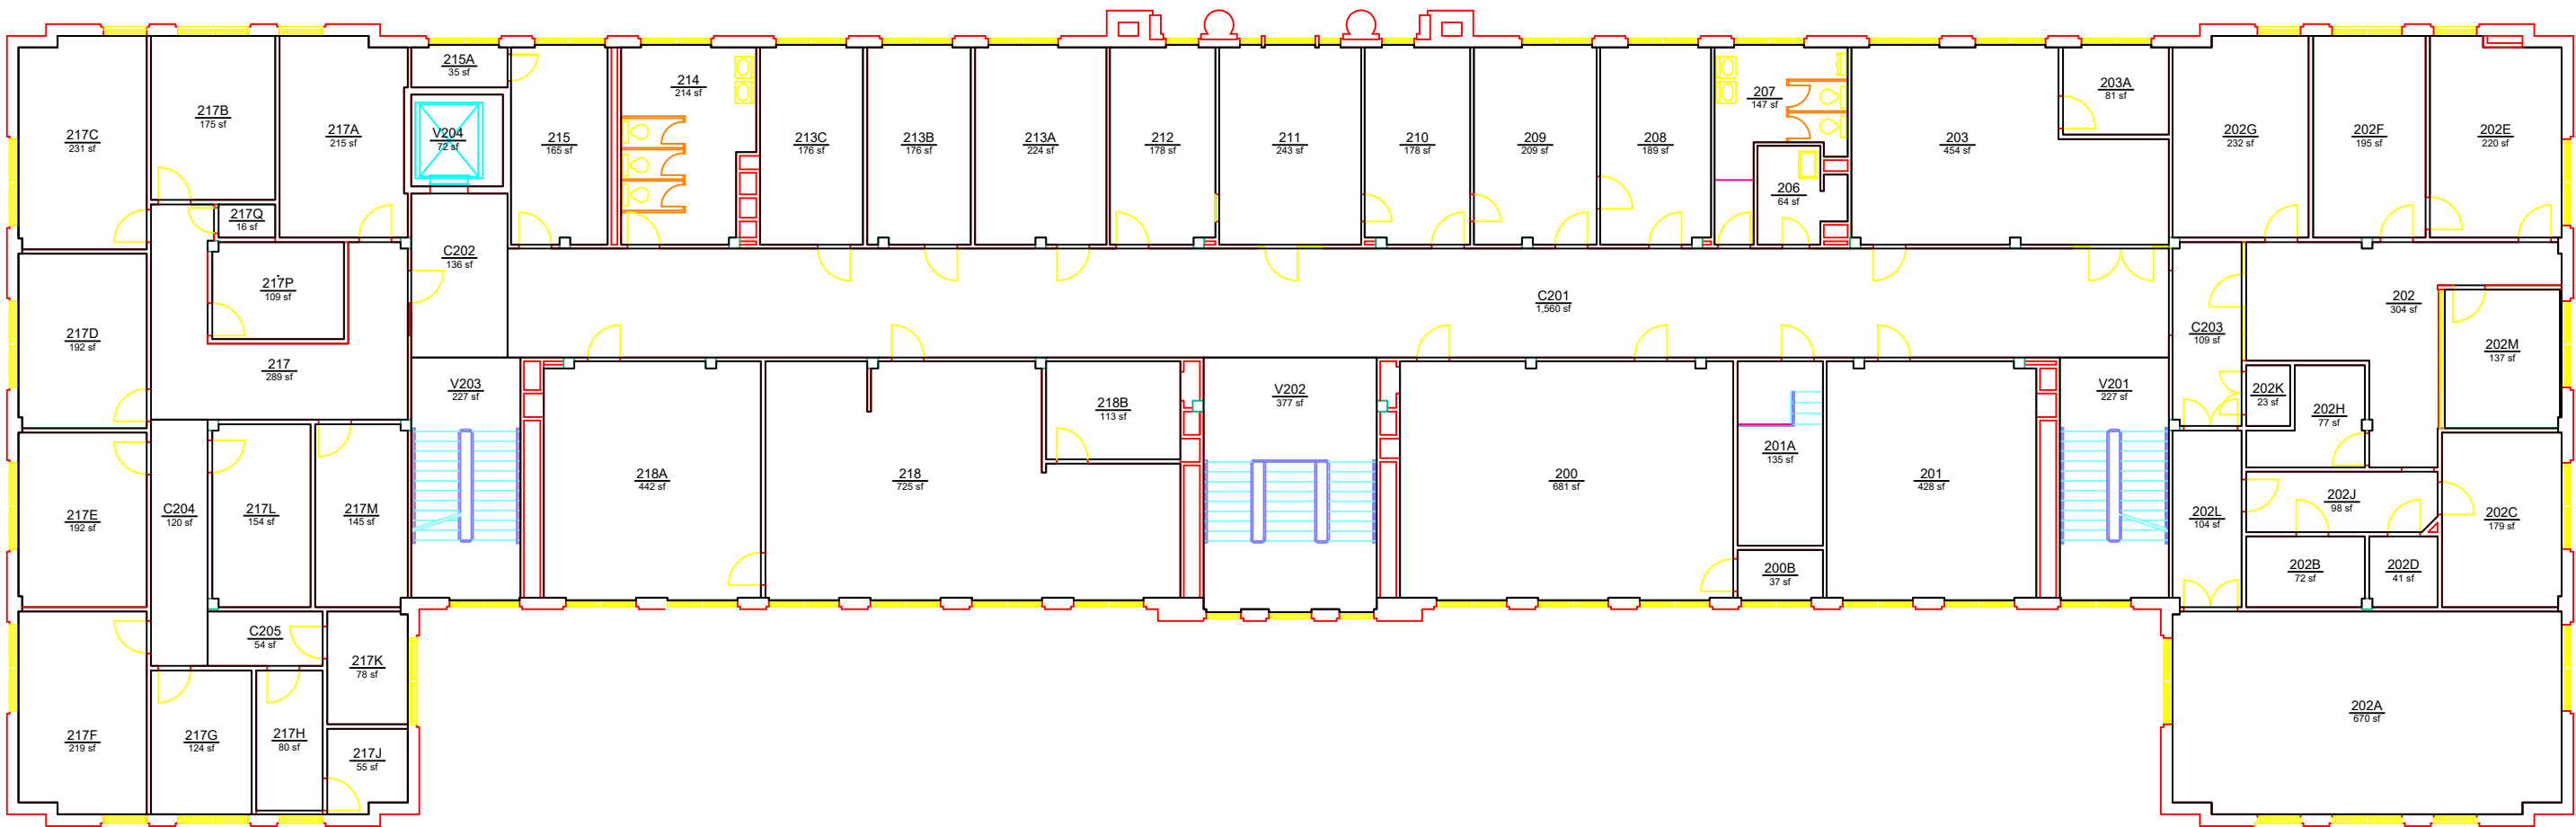

AUBURN
UNIVERSITY

**Campus Planning &
Space Management**
Facilities Management
1161 West Samford Ave, Building 1
Auburn, AL 36849

BASE FLOOR PLAN
RAMSAY HALL
LEVEL: 02

Building No.: AA_W0202
File Name: AA_W0202_02
Last Export: 10/27/2023
Report Created By: Ellen Doyle
Report Date: 05/14/2025