


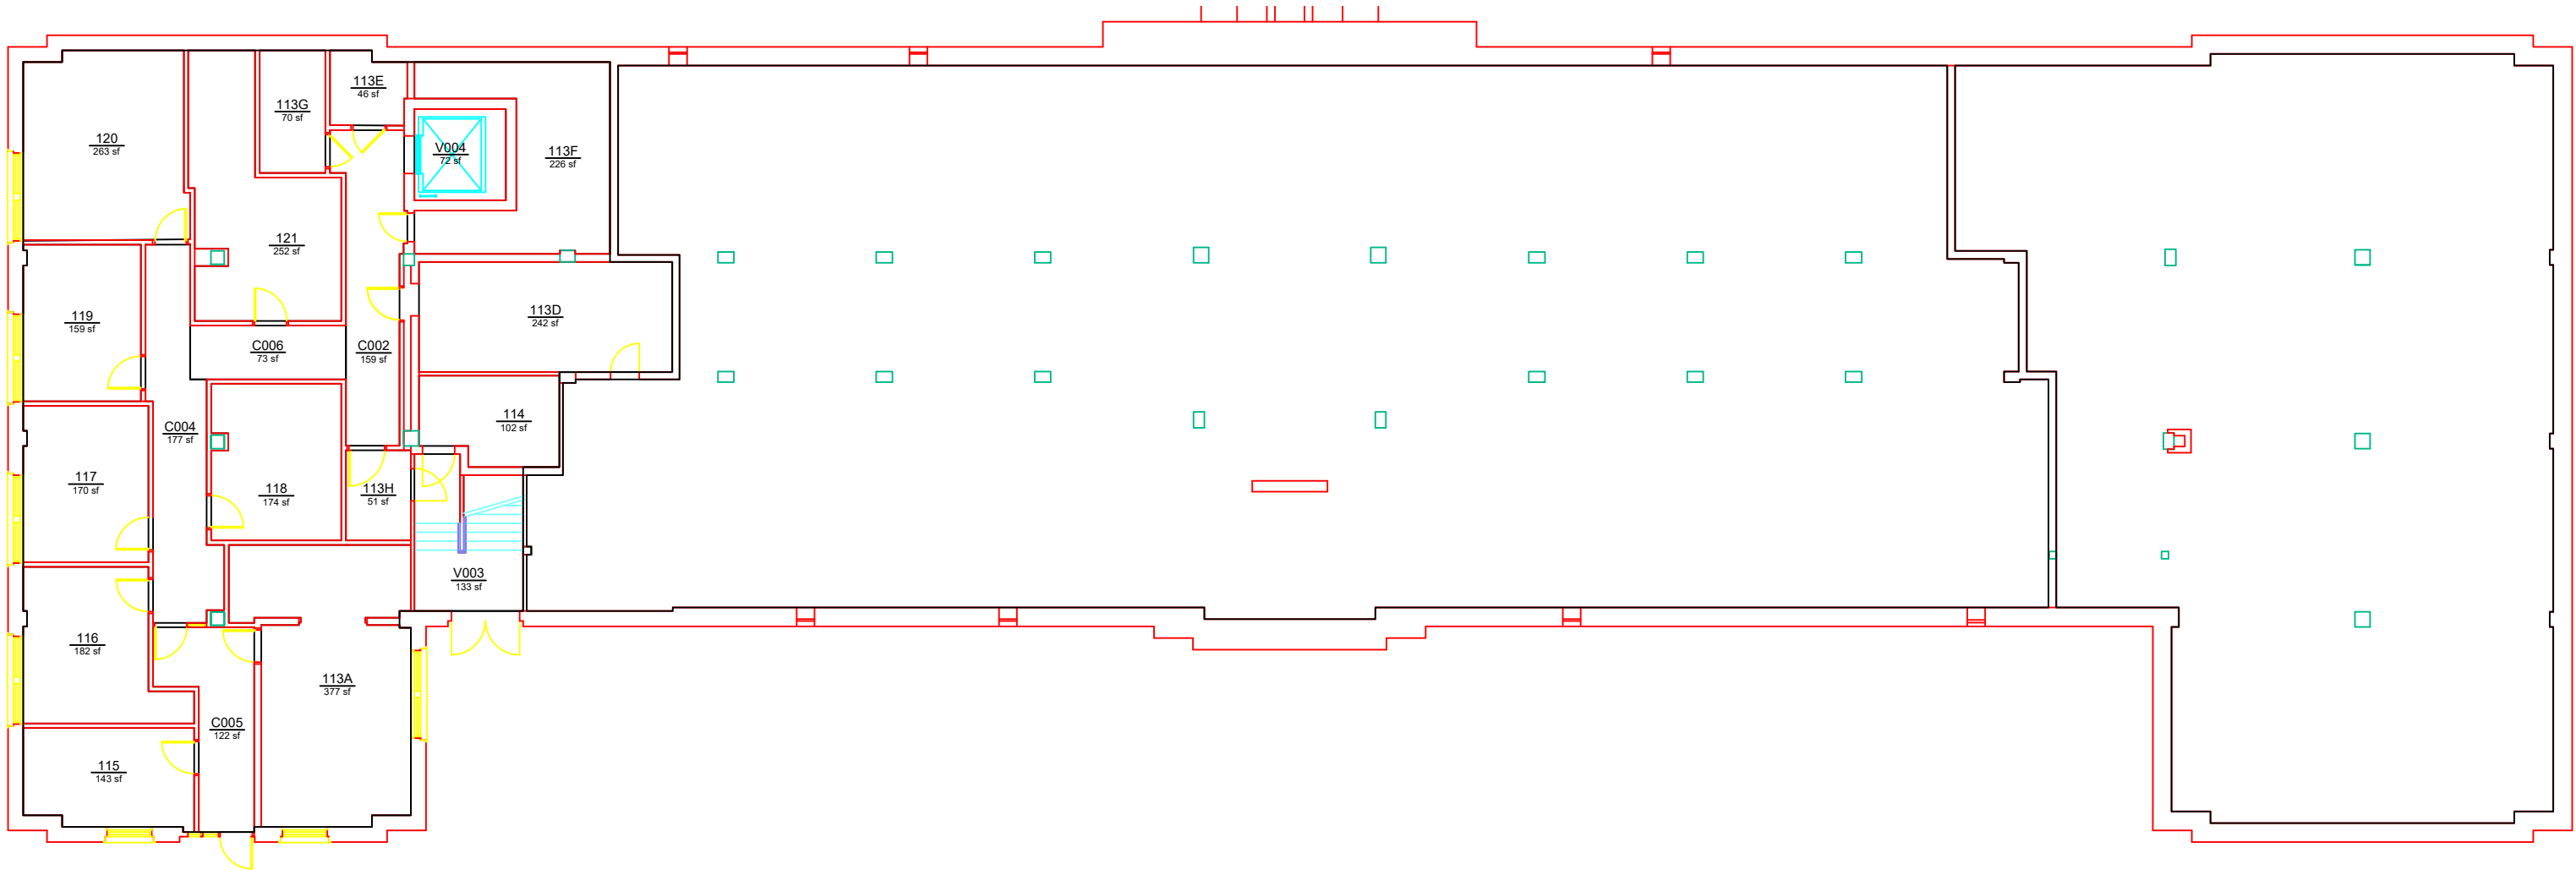

AUBURN
UNIVERSITY

**Campus Planning &
Space Management**
Facilities Management
1161 West Samford Ave, Building 1
Auburn, AL 36849

BASE FLOOR PLAN
RAMSAY HALL
LEVEL: B1

Building No.: AA_W0202
File Name: AA_W0202_B1
Last Export: 06/22/2023
Report Created By: Amie Patterson
Report Date: 06/17/2025