


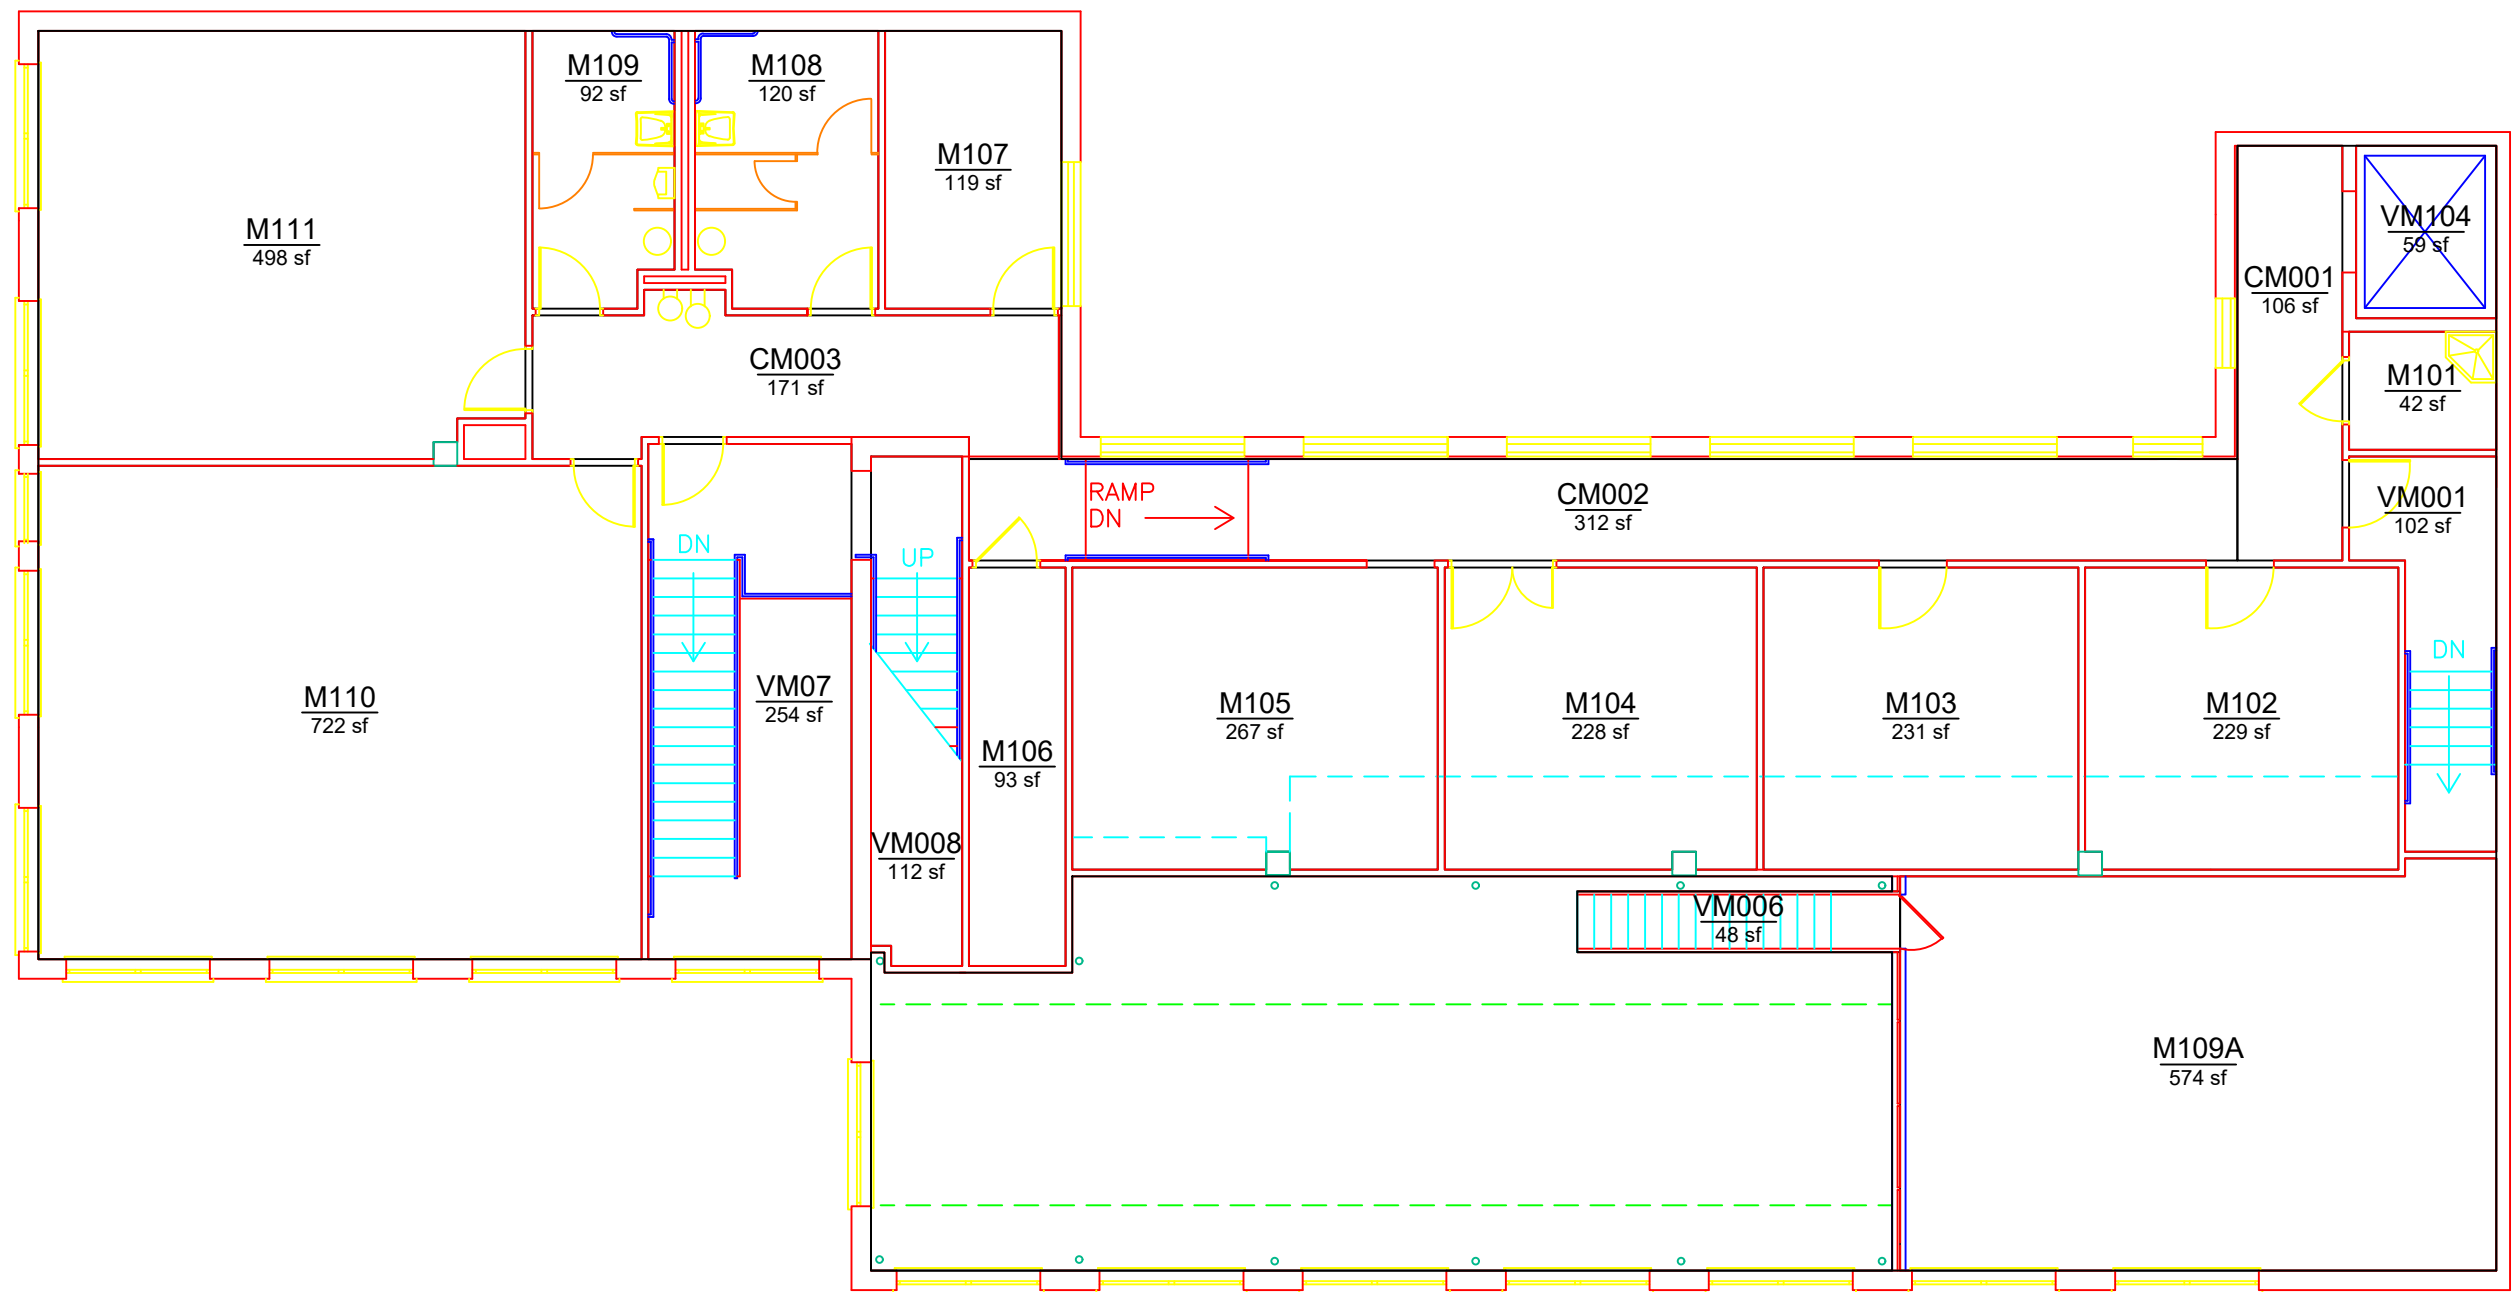

AUBURN
UNIVERSITY

**Campus Planning &
Space Management**
Facilities Management
1161 West Samford Ave, Building 1
Auburn, AL 36849

BASE FLOOR PLAN
WILMORE LABORATORIES
MEZZANINE

Building No.: AA_W0205
File Name: AA_W0205_M1
Last Export: 06/22/2023
Report Created By: Amie Patterson
Report Date: 06/17/2025