


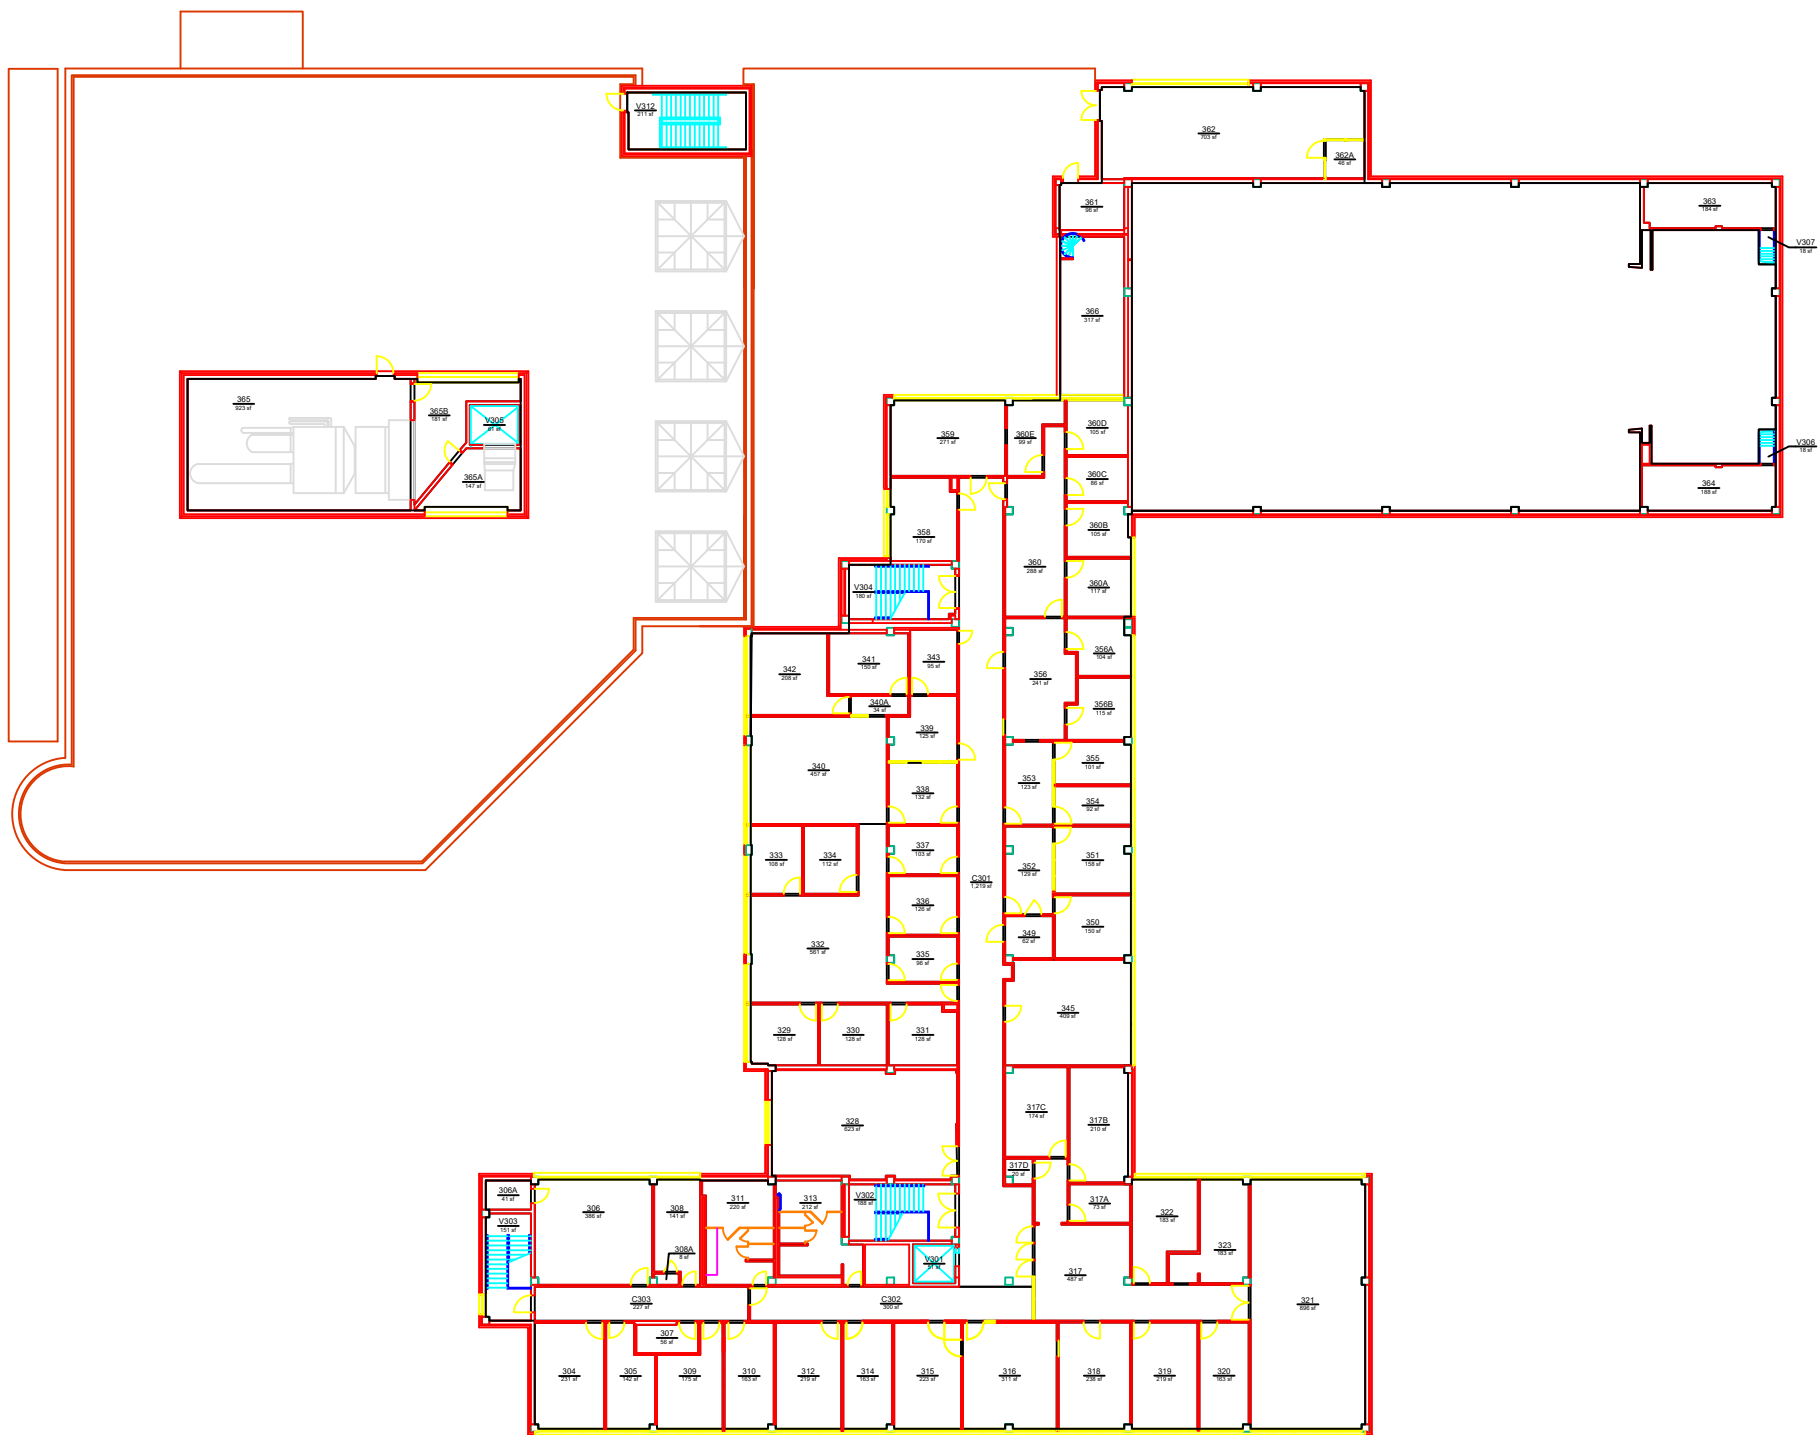

AUBURN
UNIVERSITY

Campus Planning &
Space Management
Facilities Management
1161 West Samford Ave, Building 1
Auburn, AL 36849

BASE FLOOR PLAN
FOY HALL
LEVEL: 03

Building No.: AA_W0301
File Name: AA_W0301_03
Last Export: 01/08/2025
Report Created By: Ellen Doyle
Report Date: 05/14/2025