


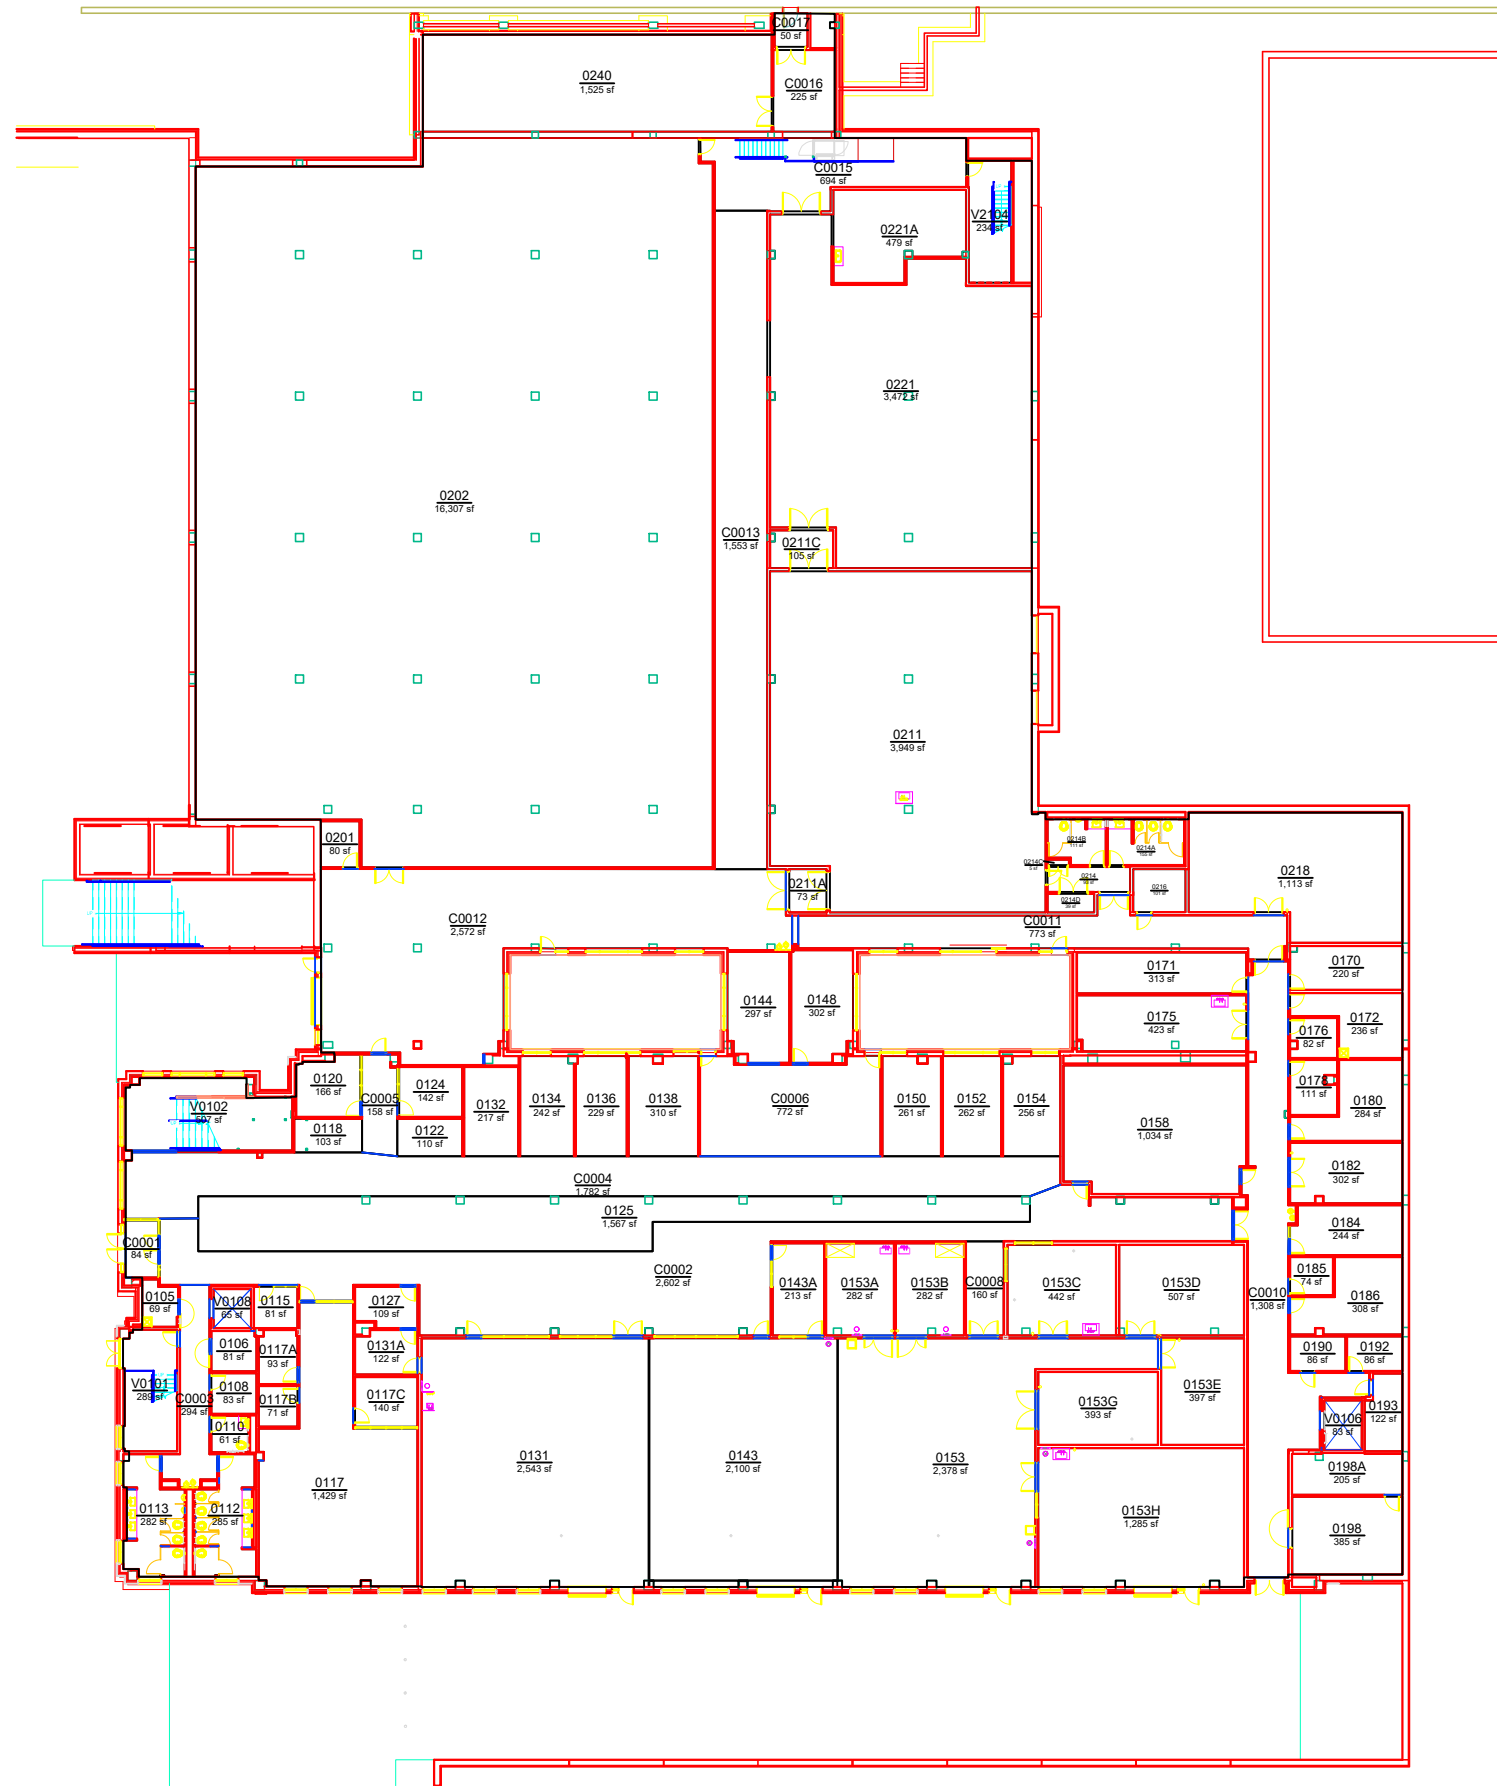

AUBURN
UNIVERSITY

Campus Planning &
Space Management

Facilities Management
1161 West Samford Ave, Building 1
Auburn, AL 36849

BASE FLOOR PLAN
BROWN-KOPEL ENGINEERING STUDENT ACHIEVEMENT CENTER
LEVEL: 00

Building No.: AA_W0305
File Name: AA_W0305_00
Last Export: 05/11/2023
Report Created By: Ellen Doyle
Report Date: 04/29/2025