


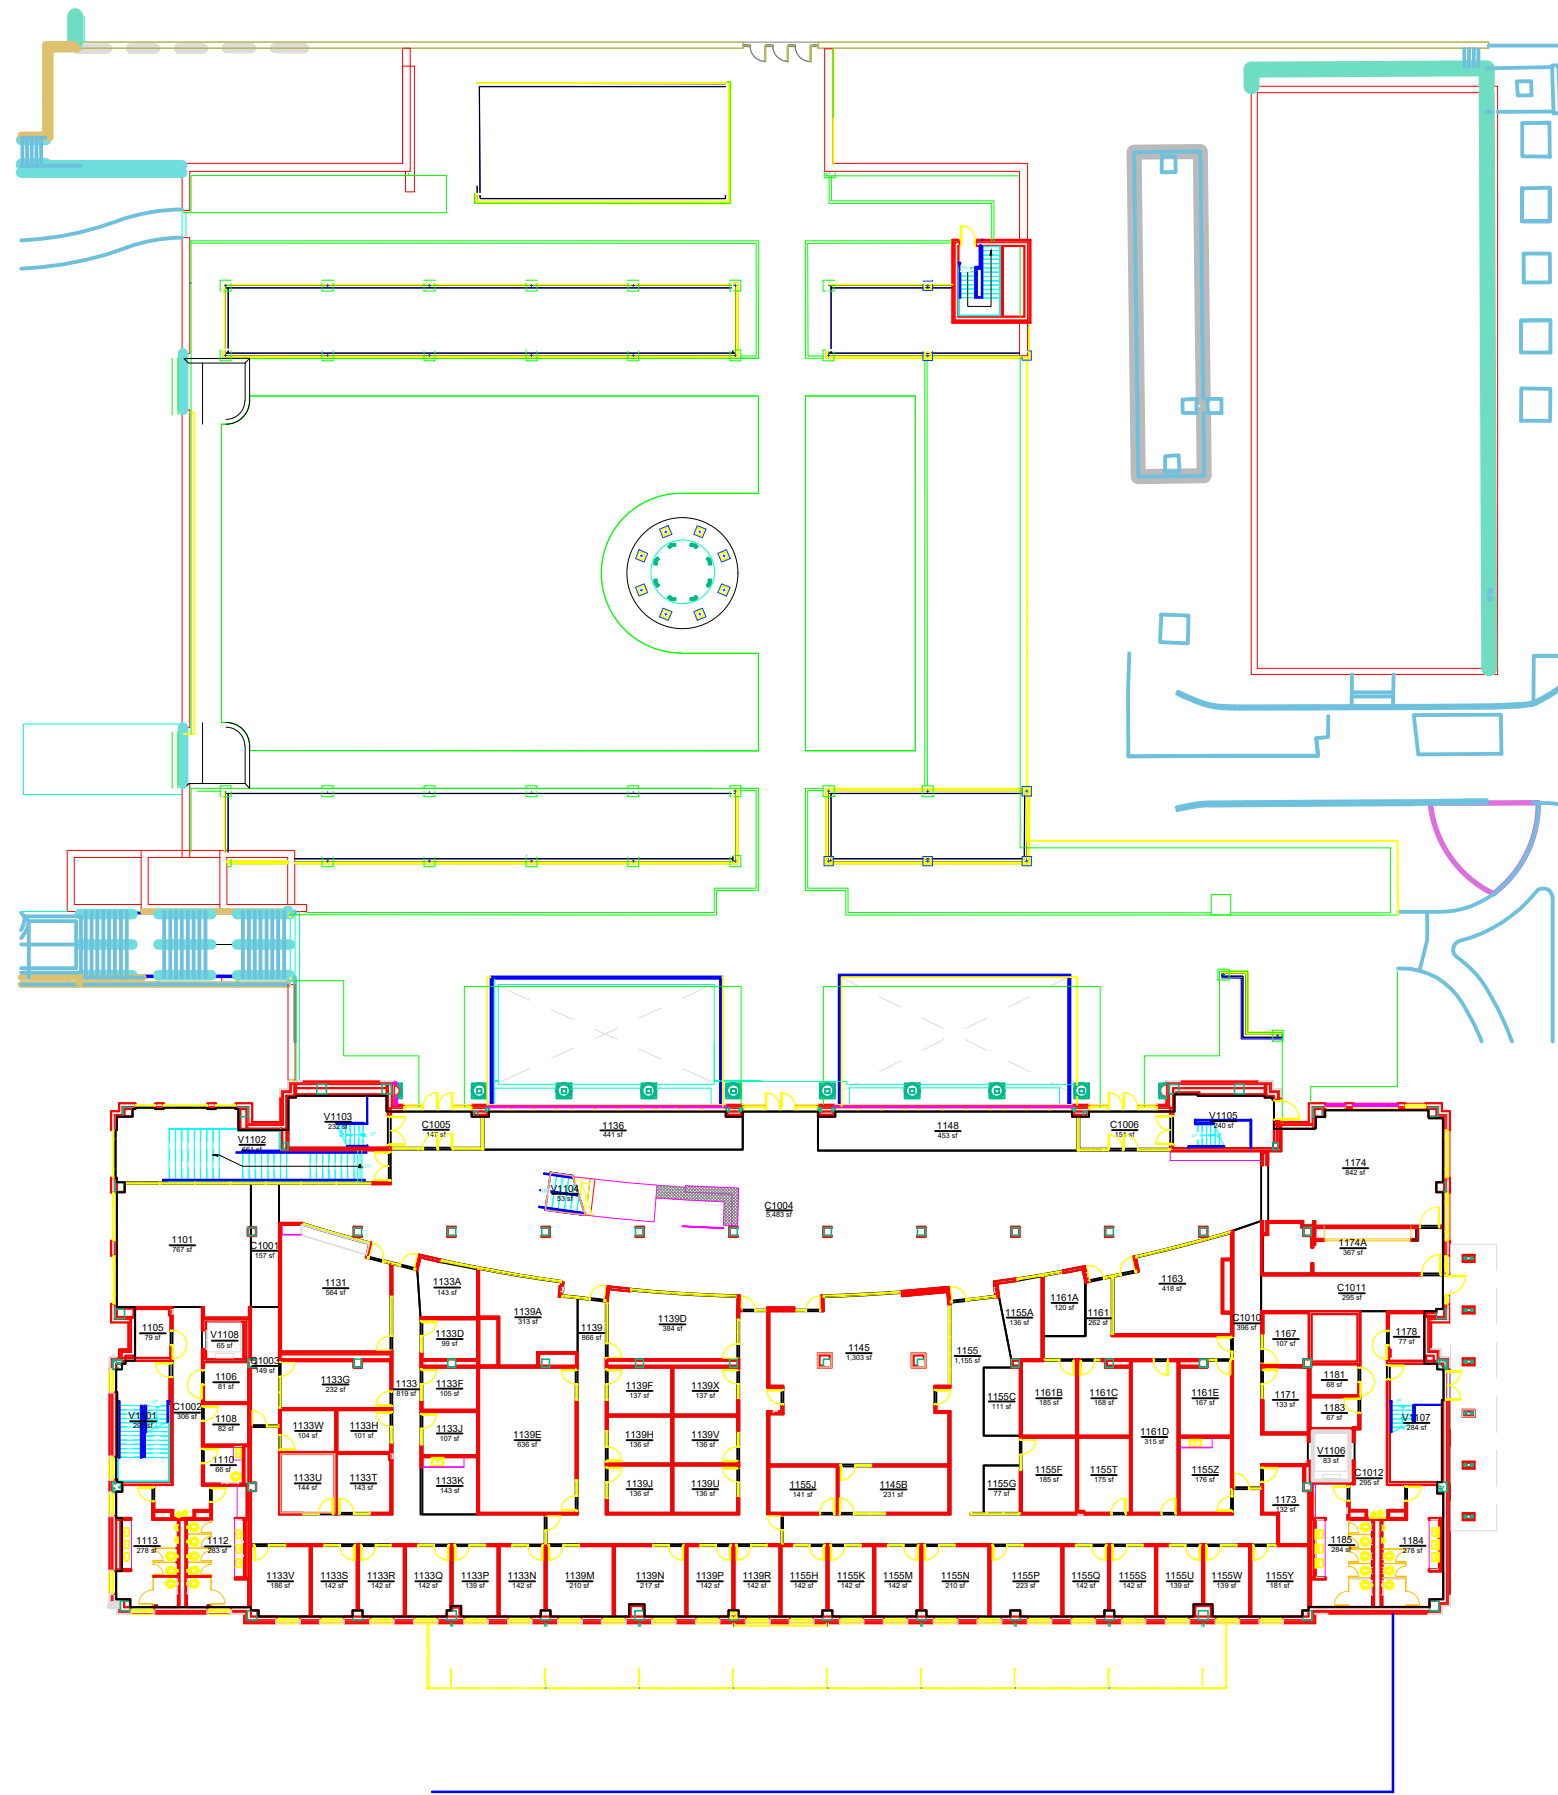

**AUBURN**  
UNIVERSITY

Campus Planning &  
Space Management

Facilities Management  
1161 West Samford Ave, Building 1  
Auburn, AL 36849

BASE FLOOR PLAN  
**BROWN-KOPEL ENGINEERING STUDENT ACHIEVEMENT CENTER**  
LEVEL: 01

Building No.: AA\_W0305  
File Name: AA\_W0305\_01  
Last Export: 05/11/2023  
Report Created By: 3  
Report Date: 04/29/2025