


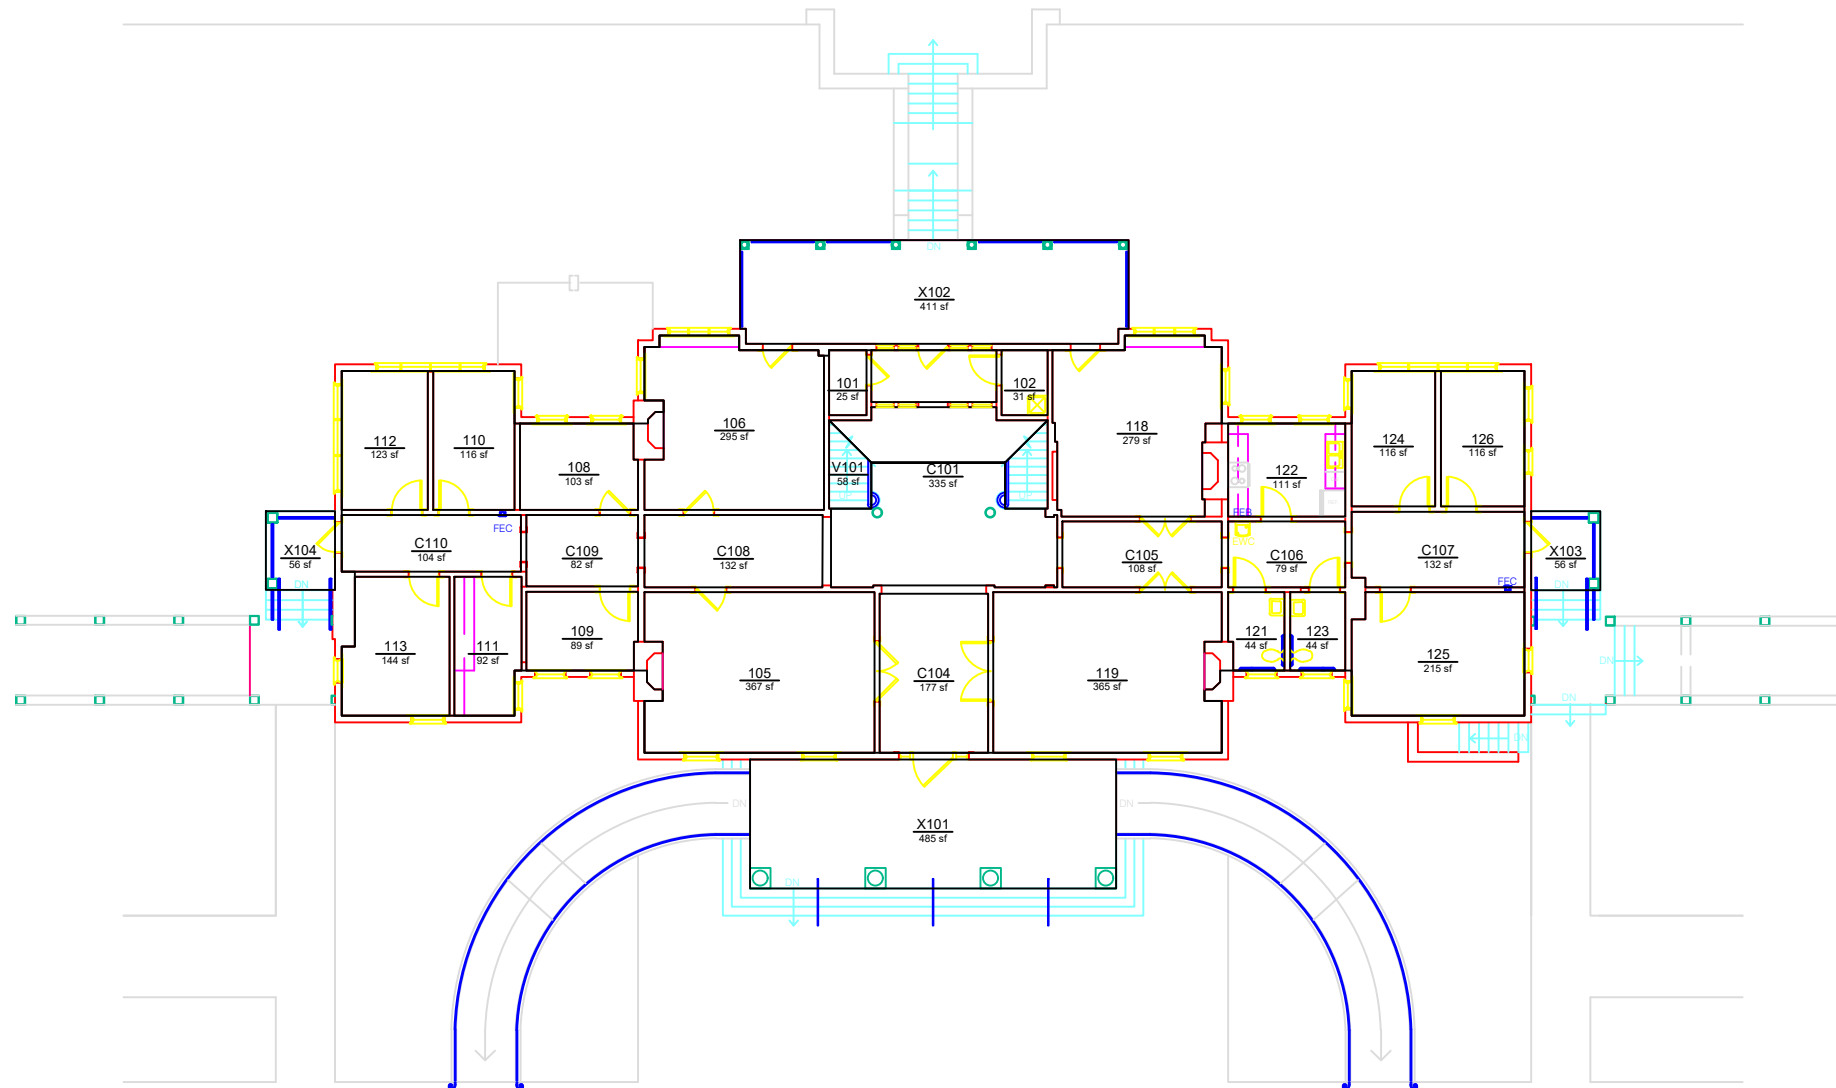

AUBURN
UNIVERSITY

**Campus Planning &
Space Management**
Facilities Management
1161 West Samford Ave, Building 1
Auburn, AL 36849

BASE FLOOR PLAN
CATER HALL
LEVEL: 01

Building No.: AA_W0403
File Name: AA_W0403_01
Last Export: 06/22/2023
Report Created By: Ellen Doyle
Report Date: 05/14/2025