


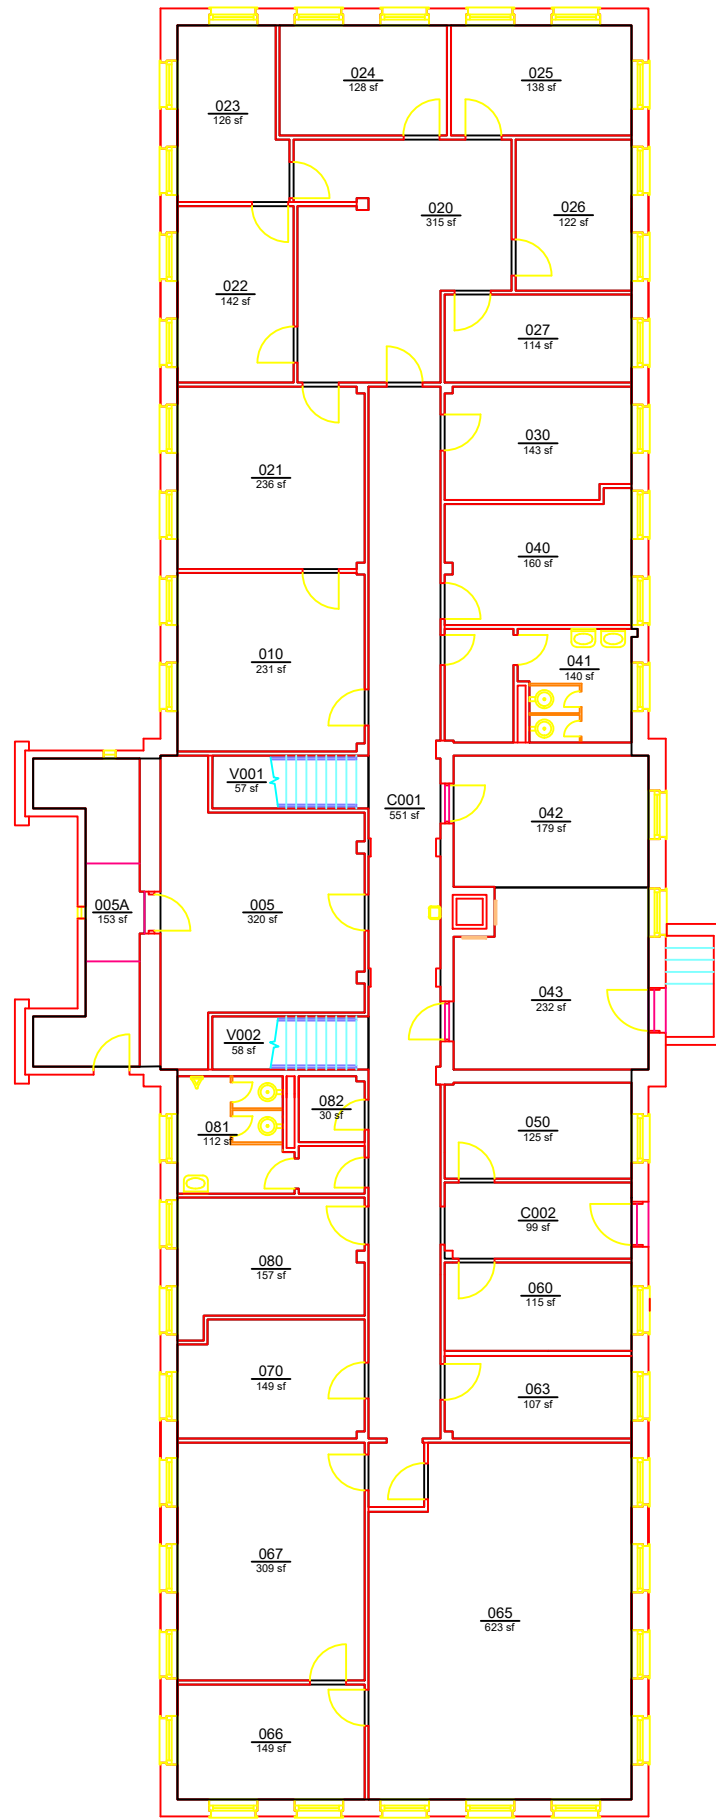

BASE FLOOR PLAN
EXTENSION HALL
LEVEL: B1



AUBURN
UNIVERSITY

Campus Planning &
Space Management
Facilities Management
1161 West Samford Ave, Building 1
Auburn, AL 36849

Building No.: AA W0604
File Name: AA W0604 B1
Last Export: 06/29/2023
Report Created By: Ellen Doyle
Report Date: 05/16/2025