


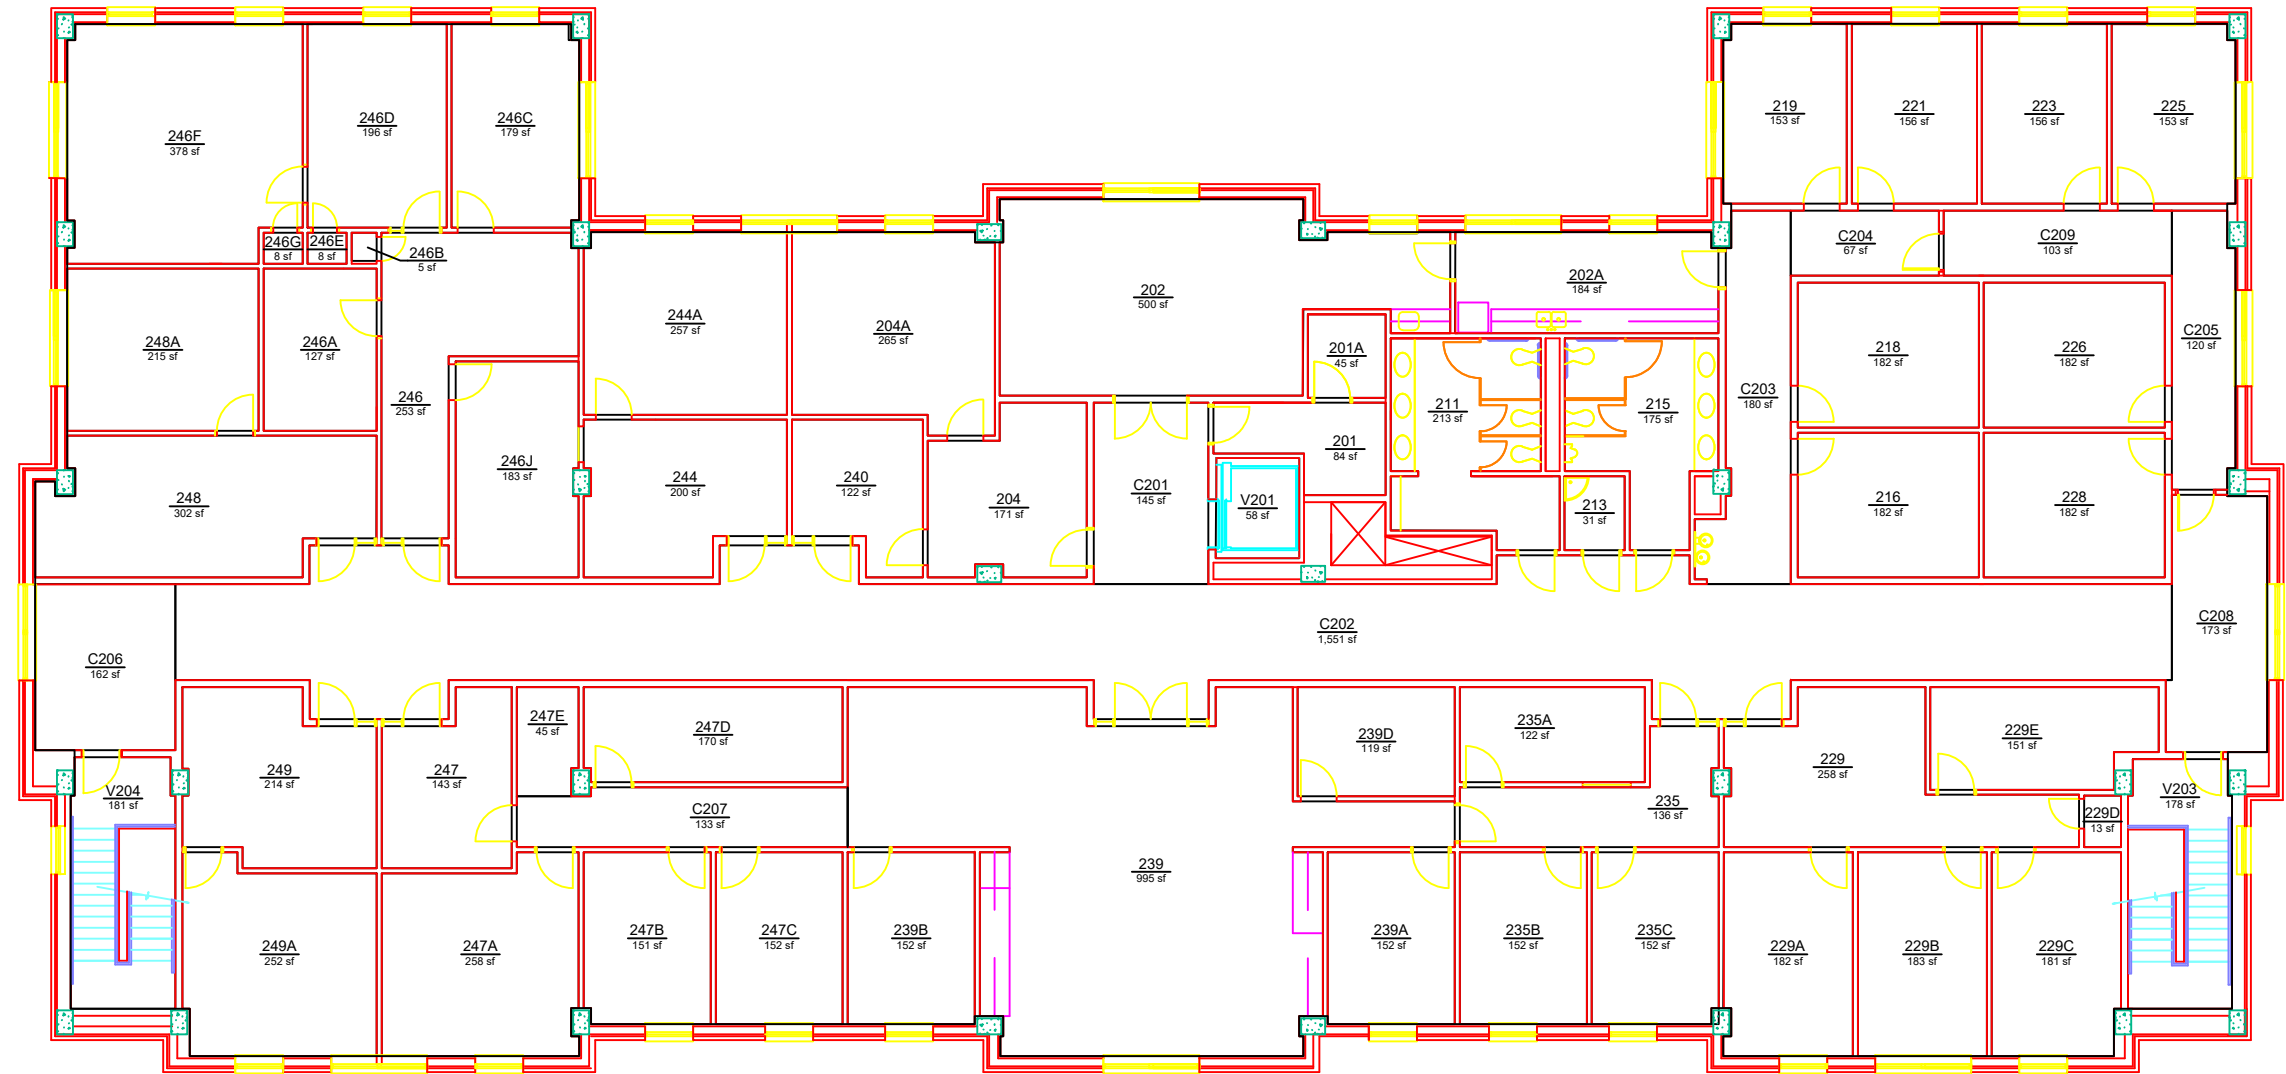

AUBURN
UNIVERSITY

**Campus Planning &
Space Management**
Facilities Management
1161 West Samford Ave, Building 1
Auburn, AL 36849

BASE FLOOR PLAN
SCIENCES CENTER CLASSROOM BUILDING
LEVEL: 02

Building No.: AA W0608
File Name: AA W0608_02
Last Export: 06/28/2023
Report Created By: Ellen Doyle
Report Date: 05/16/2025