


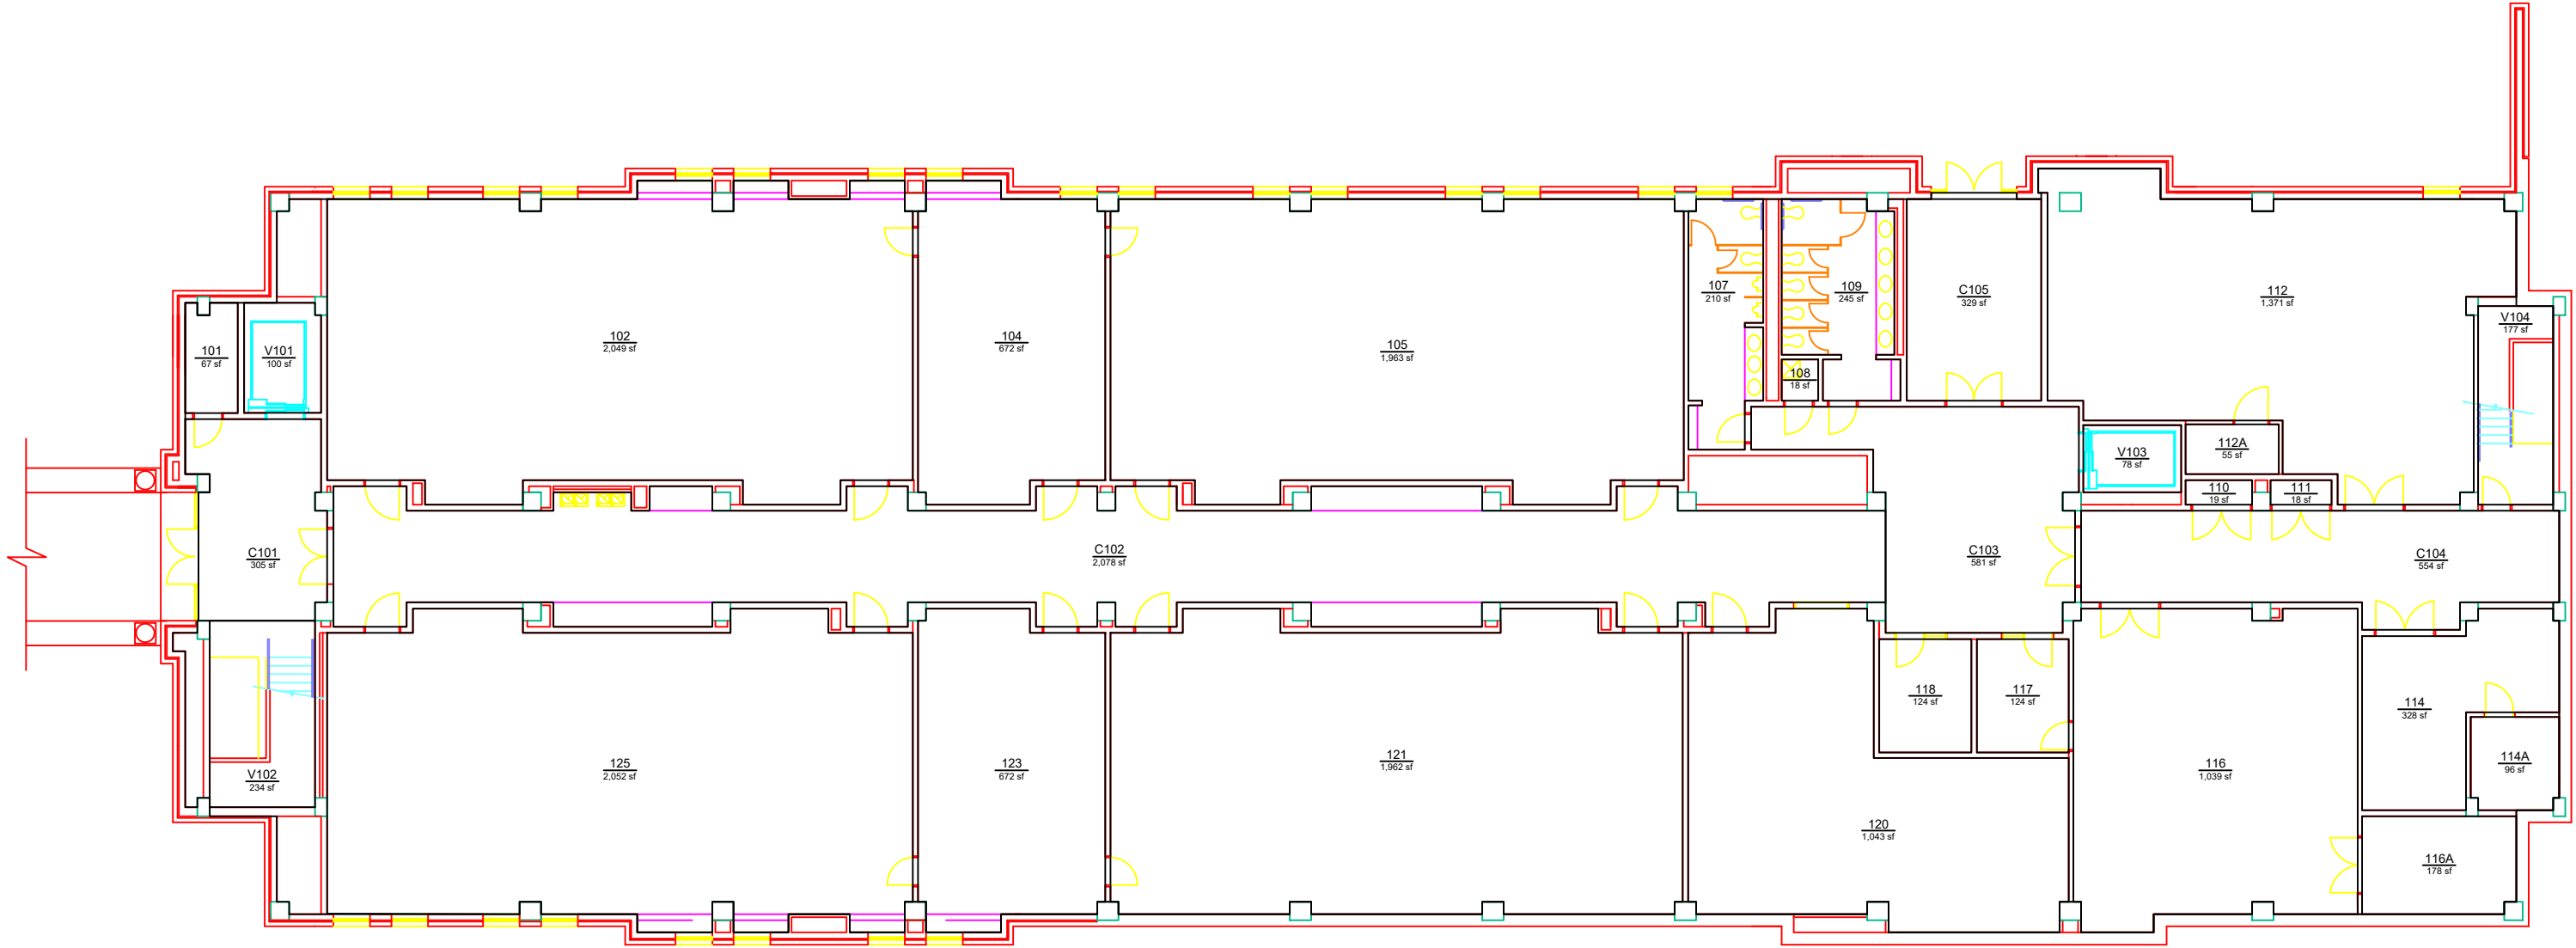

AUBURN
UNIVERSITY

**Campus Planning &
Space Management**

Facilities Management
1161 West Samford Ave, Building 1
Auburn, AL 36849

BASE FLOOR PLAN
SCIENCES CENTER LABORATORY BUILDING
LEVEL: 01

Building No.: AA W0610
File Name: AA W0610_01
Last Export: 05/15/2023
Report Created By: Ellen Doyle
Report Date: 05/16/2025