


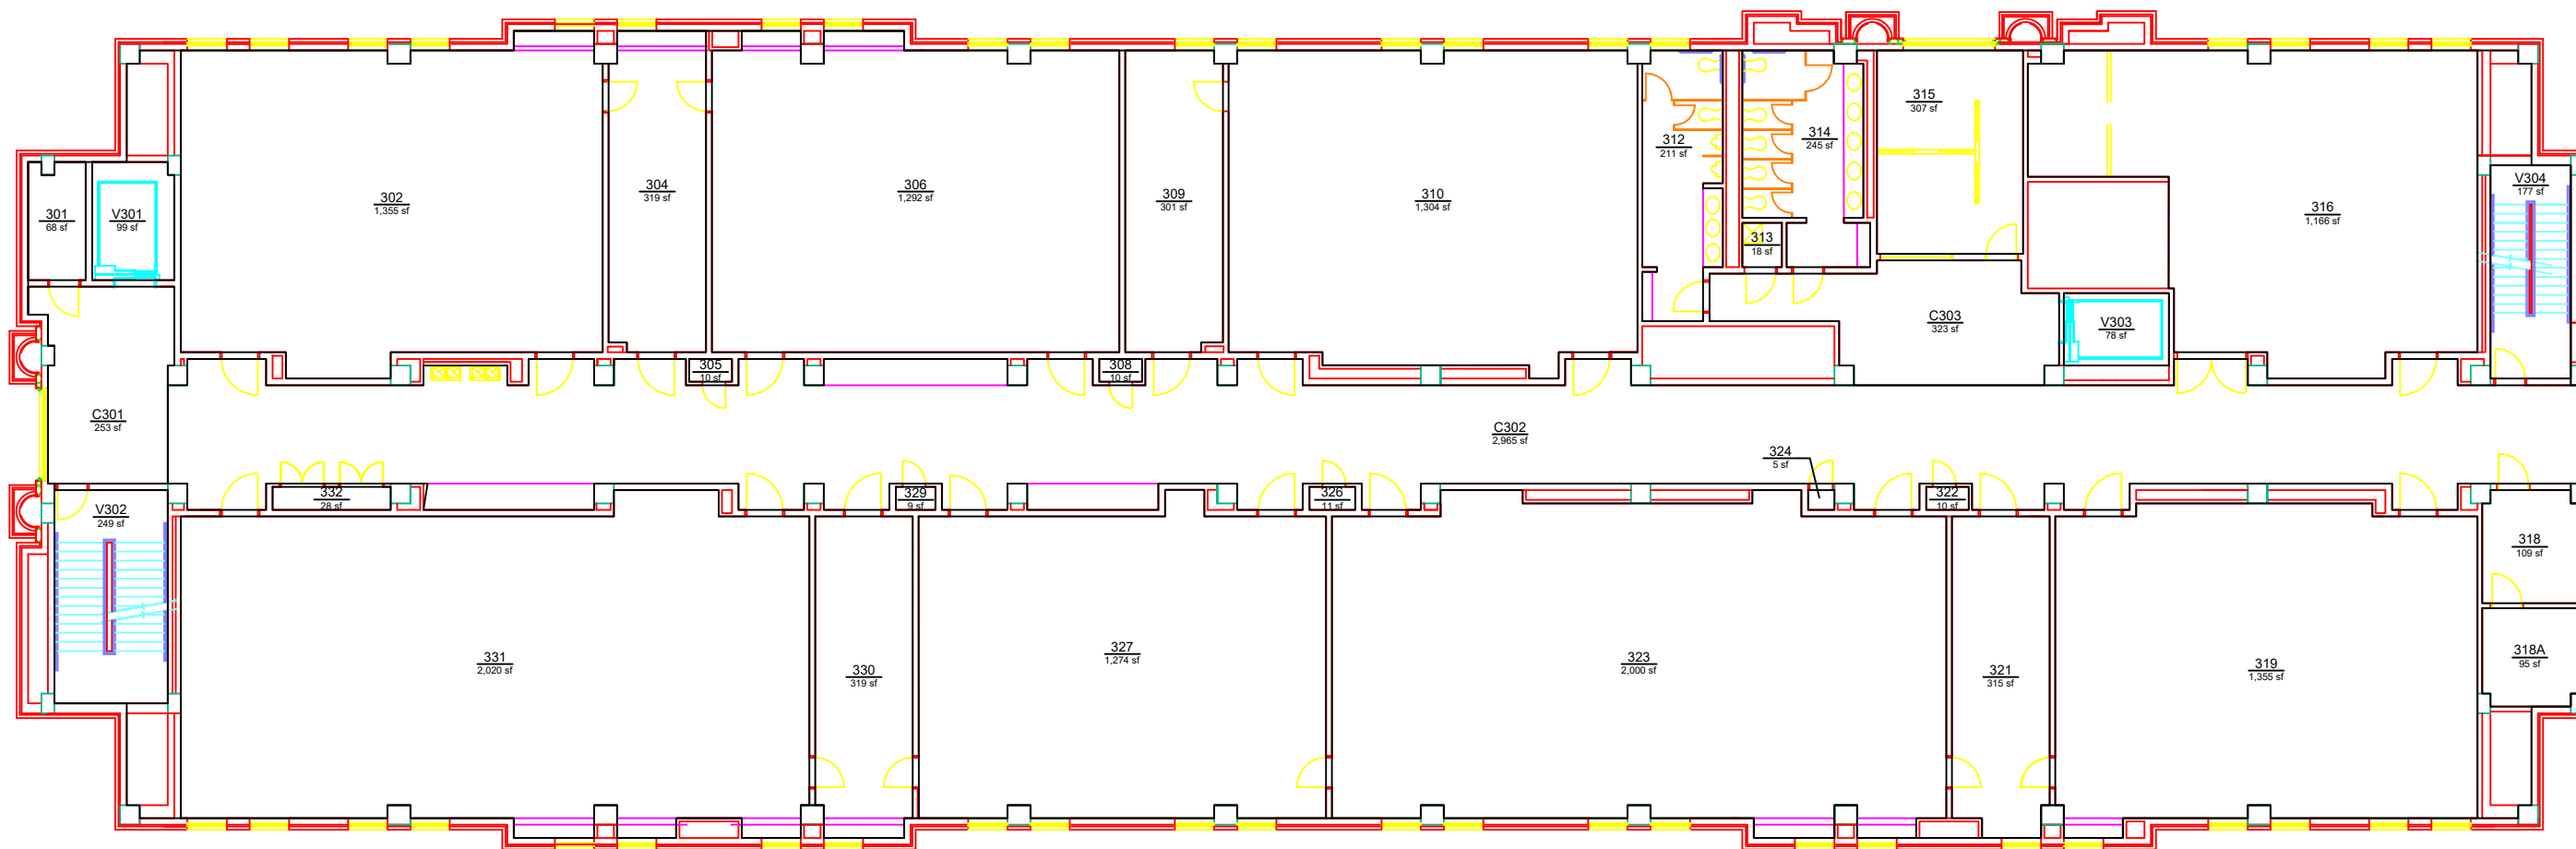

AUBURN
UNIVERSITY

**Campus Planning &
Space Management**
Facilities Management
1161 West Samford Ave, Building 1
Auburn, AL 36849

BASE FLOOR PLAN
SCIENCES CENTER LABORATORY BUILDING
LEVEL: 03

Building No.: AA_W0610
File Name: AA_W0610_03
Last Export: 05/15/2023
Report Created By: Ellen Doyle
Report Date: 05/16/2025