


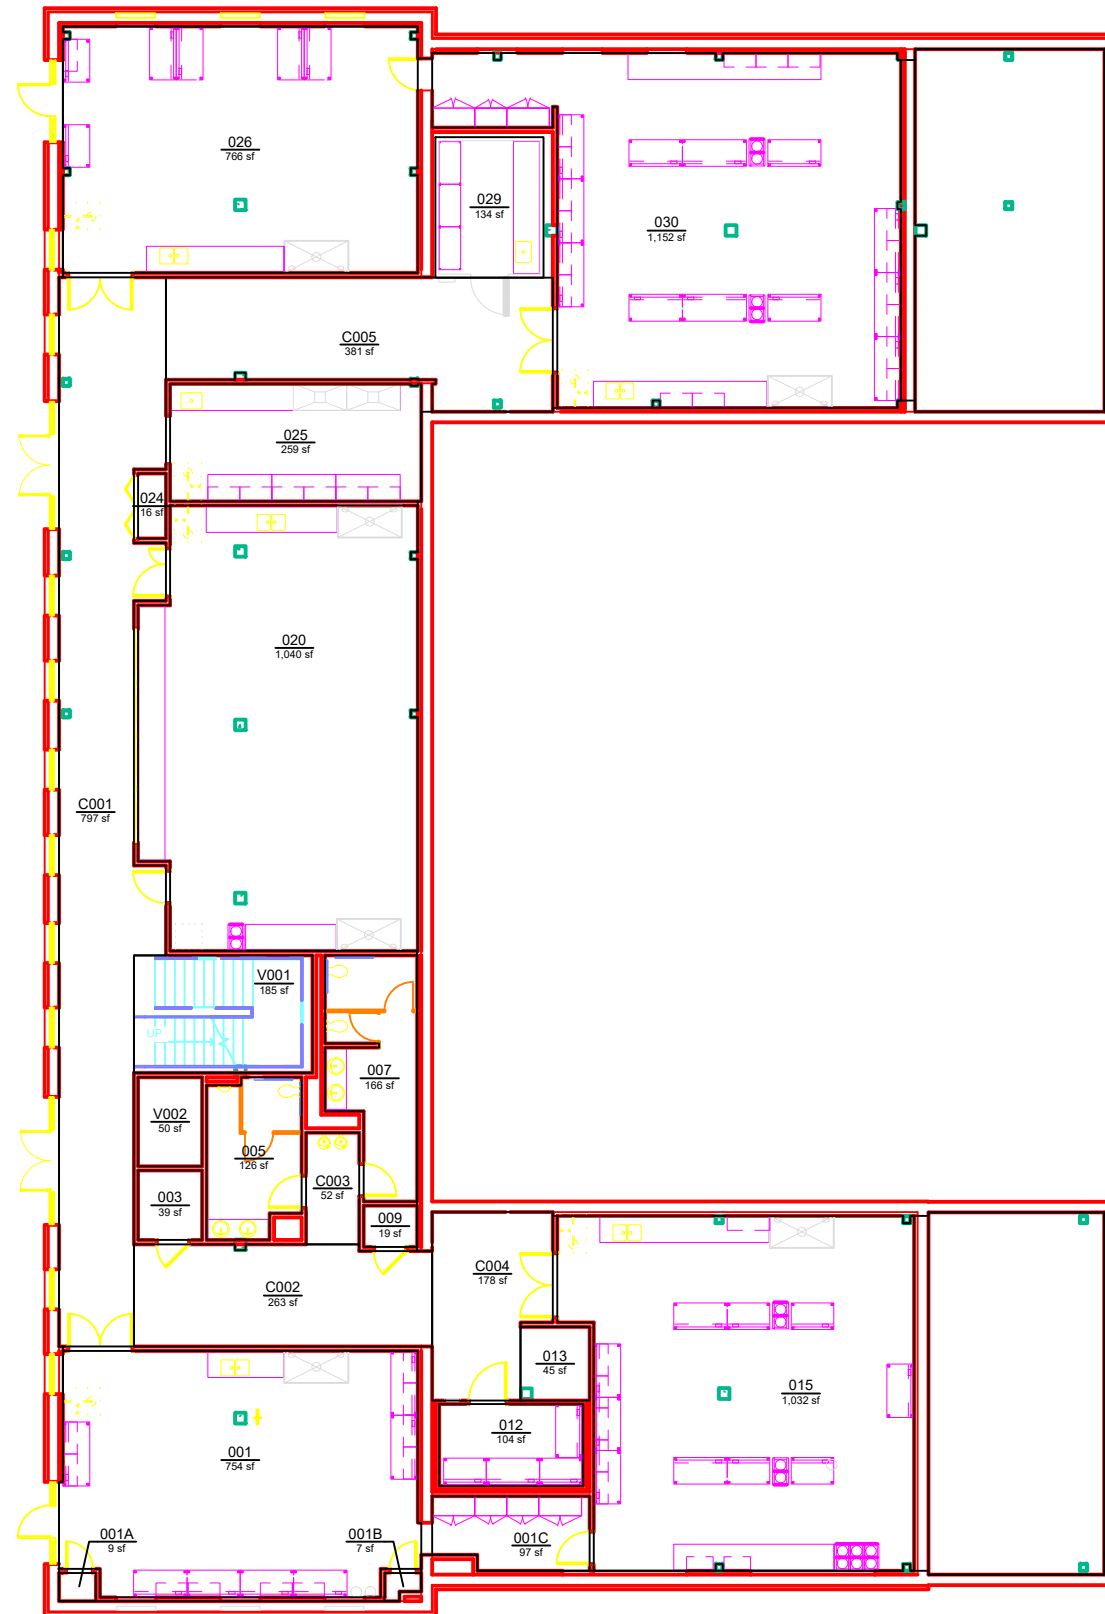

AUBURN
UNIVERSITY

**Campus Planning &
Space Management**

Facilities Management
1161 West Samford Ave, Building 1
Auburn, AL 36849

BASE FLOOR PLAN
BIOLOGICAL ENGINEERING RESEARCH LABORATORY (BERL)
LEVEL: B1

Building No.: AA W0702

File Name: AA W0702_B1

Last Export: 06/29/2023

Report Created By: Ellen Doyle

Report Date: 05/16/2025