


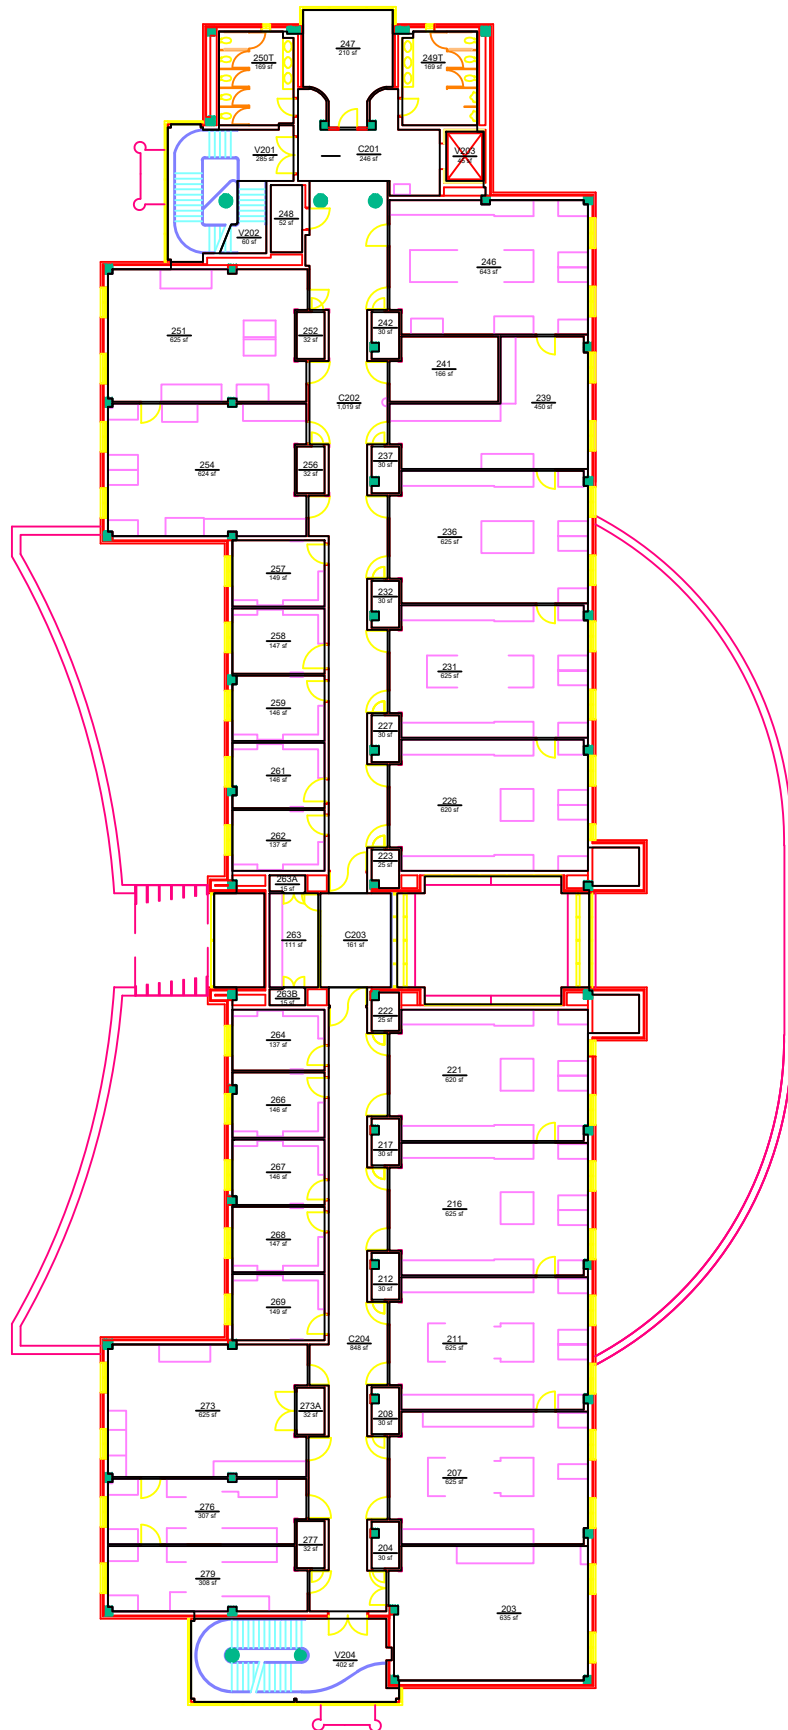

BASE FLOOR PLAN
CHEMISTRY BUILDING
LEVEL: 02



Campus Planning &
Space Management
Facilities Management
1161 West Samford Ave, Building 1
Auburn, AL 36849

Building No.: AA W0708
File Name: AA W0708_02
Last Export: 10/17/2024
Report Created By: Ellen Doyle
Report Date: 05/16/2025