


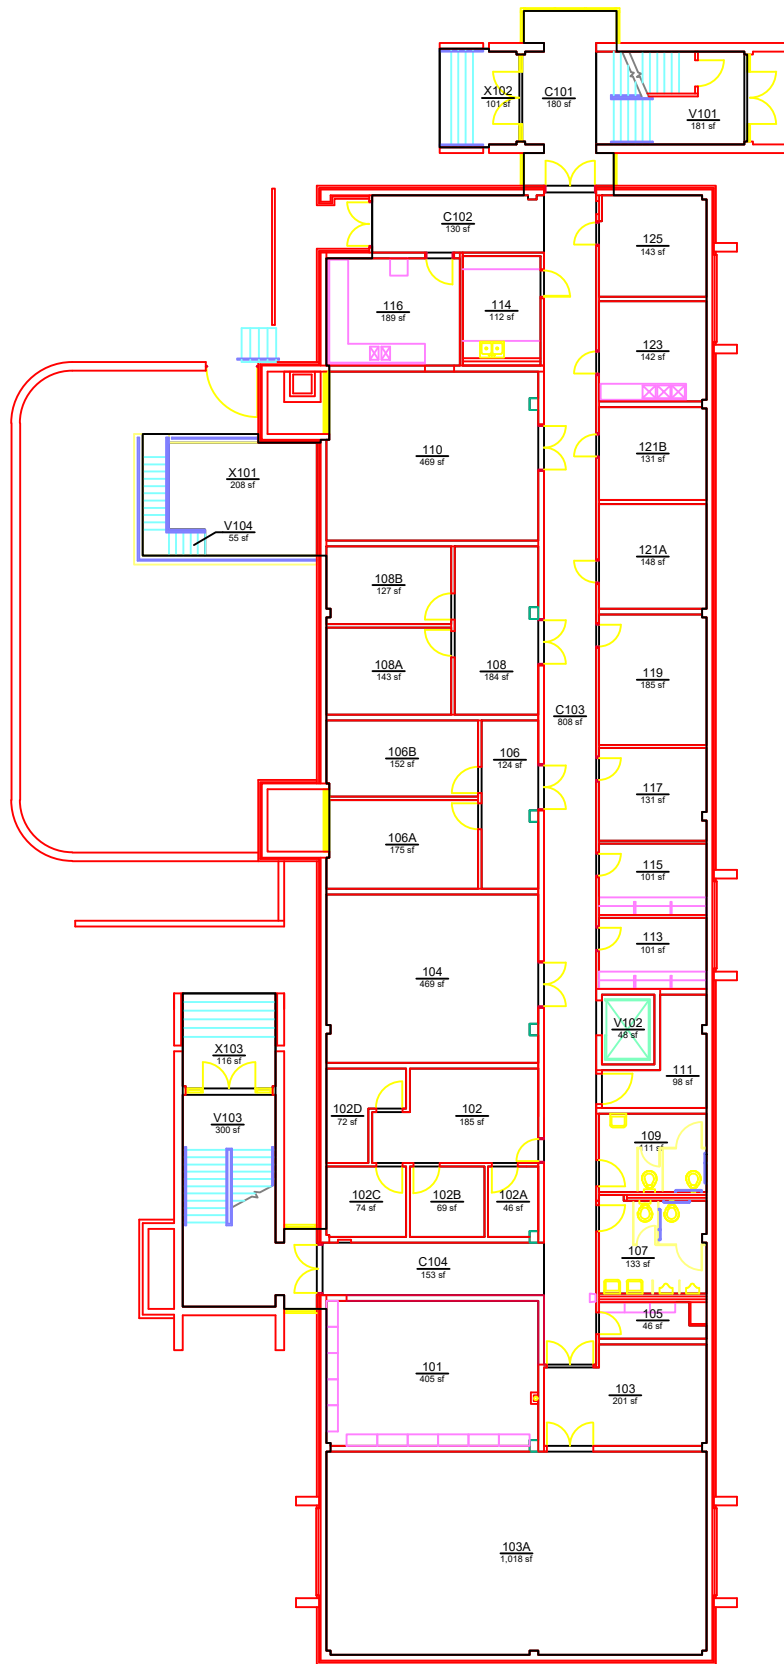

AUBURN
UNIVERSITY

**Campus Planning &
Space Management**

Facilities Management
1161 West Samford Ave, Building 1
Auburn, AL 36849

BASE FLOOR PLAN
SWINGLE HALL
LEVEL: 01

Building No.: AA_W0801
File Name: AA_W0801_01
Last Export: 08/08/2024
Report Created By: Ellen Doyle
Report Date: 05/16/2025