


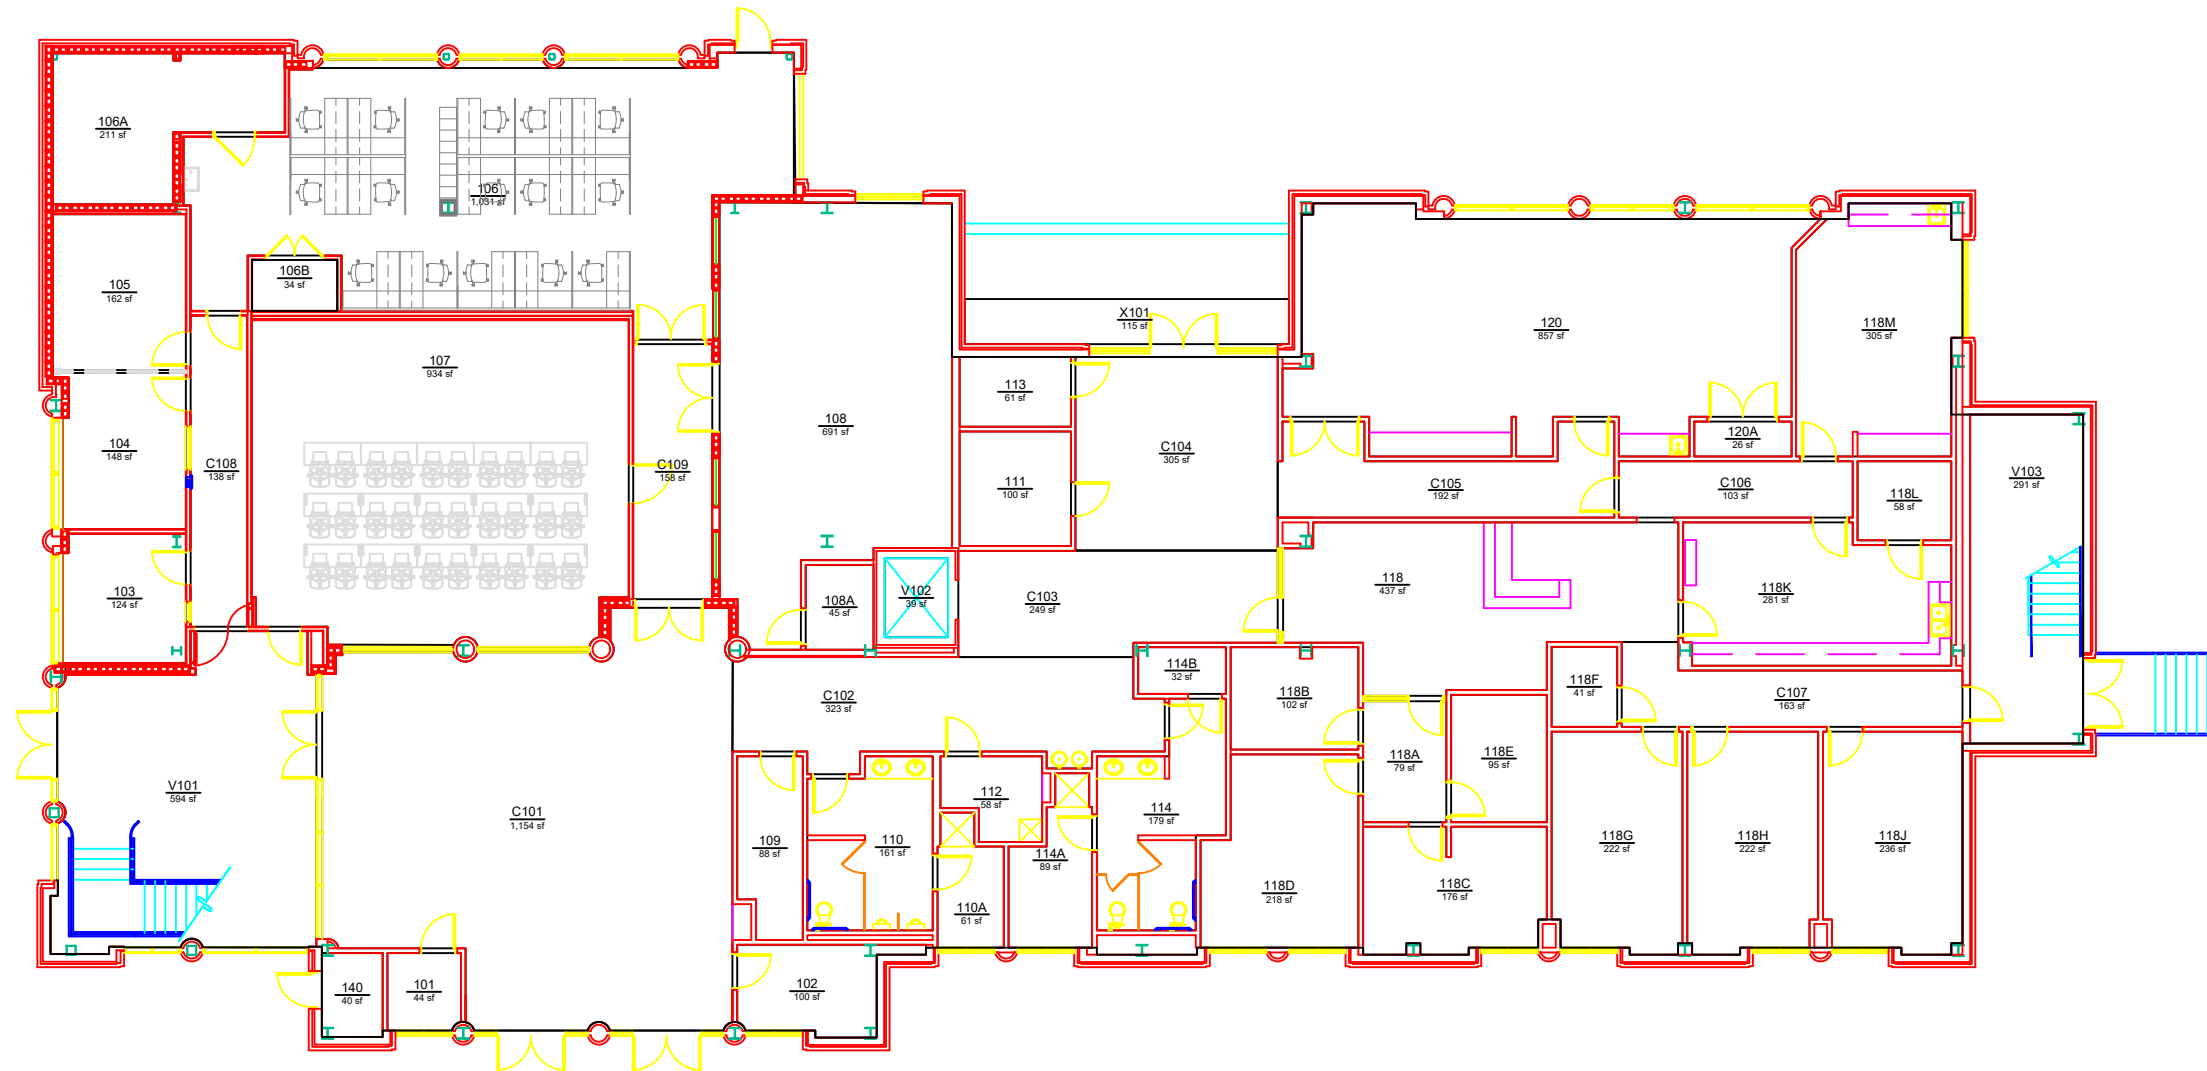

AUBURN
UNIVERSITY

**Campus Planning &
Space Management**
Facilities Management
1161 West Samford Ave, Building 1
Auburn, AL 36849

BASE FLOOR PLAN
GORRIE CENTER
LEVEL: 01

Building No.: AA W0805
File Name: AA W0805_01
Last Export: 08/22/2024
Report Created By: Ellen Doyle
Report Date: 05/16/2025