


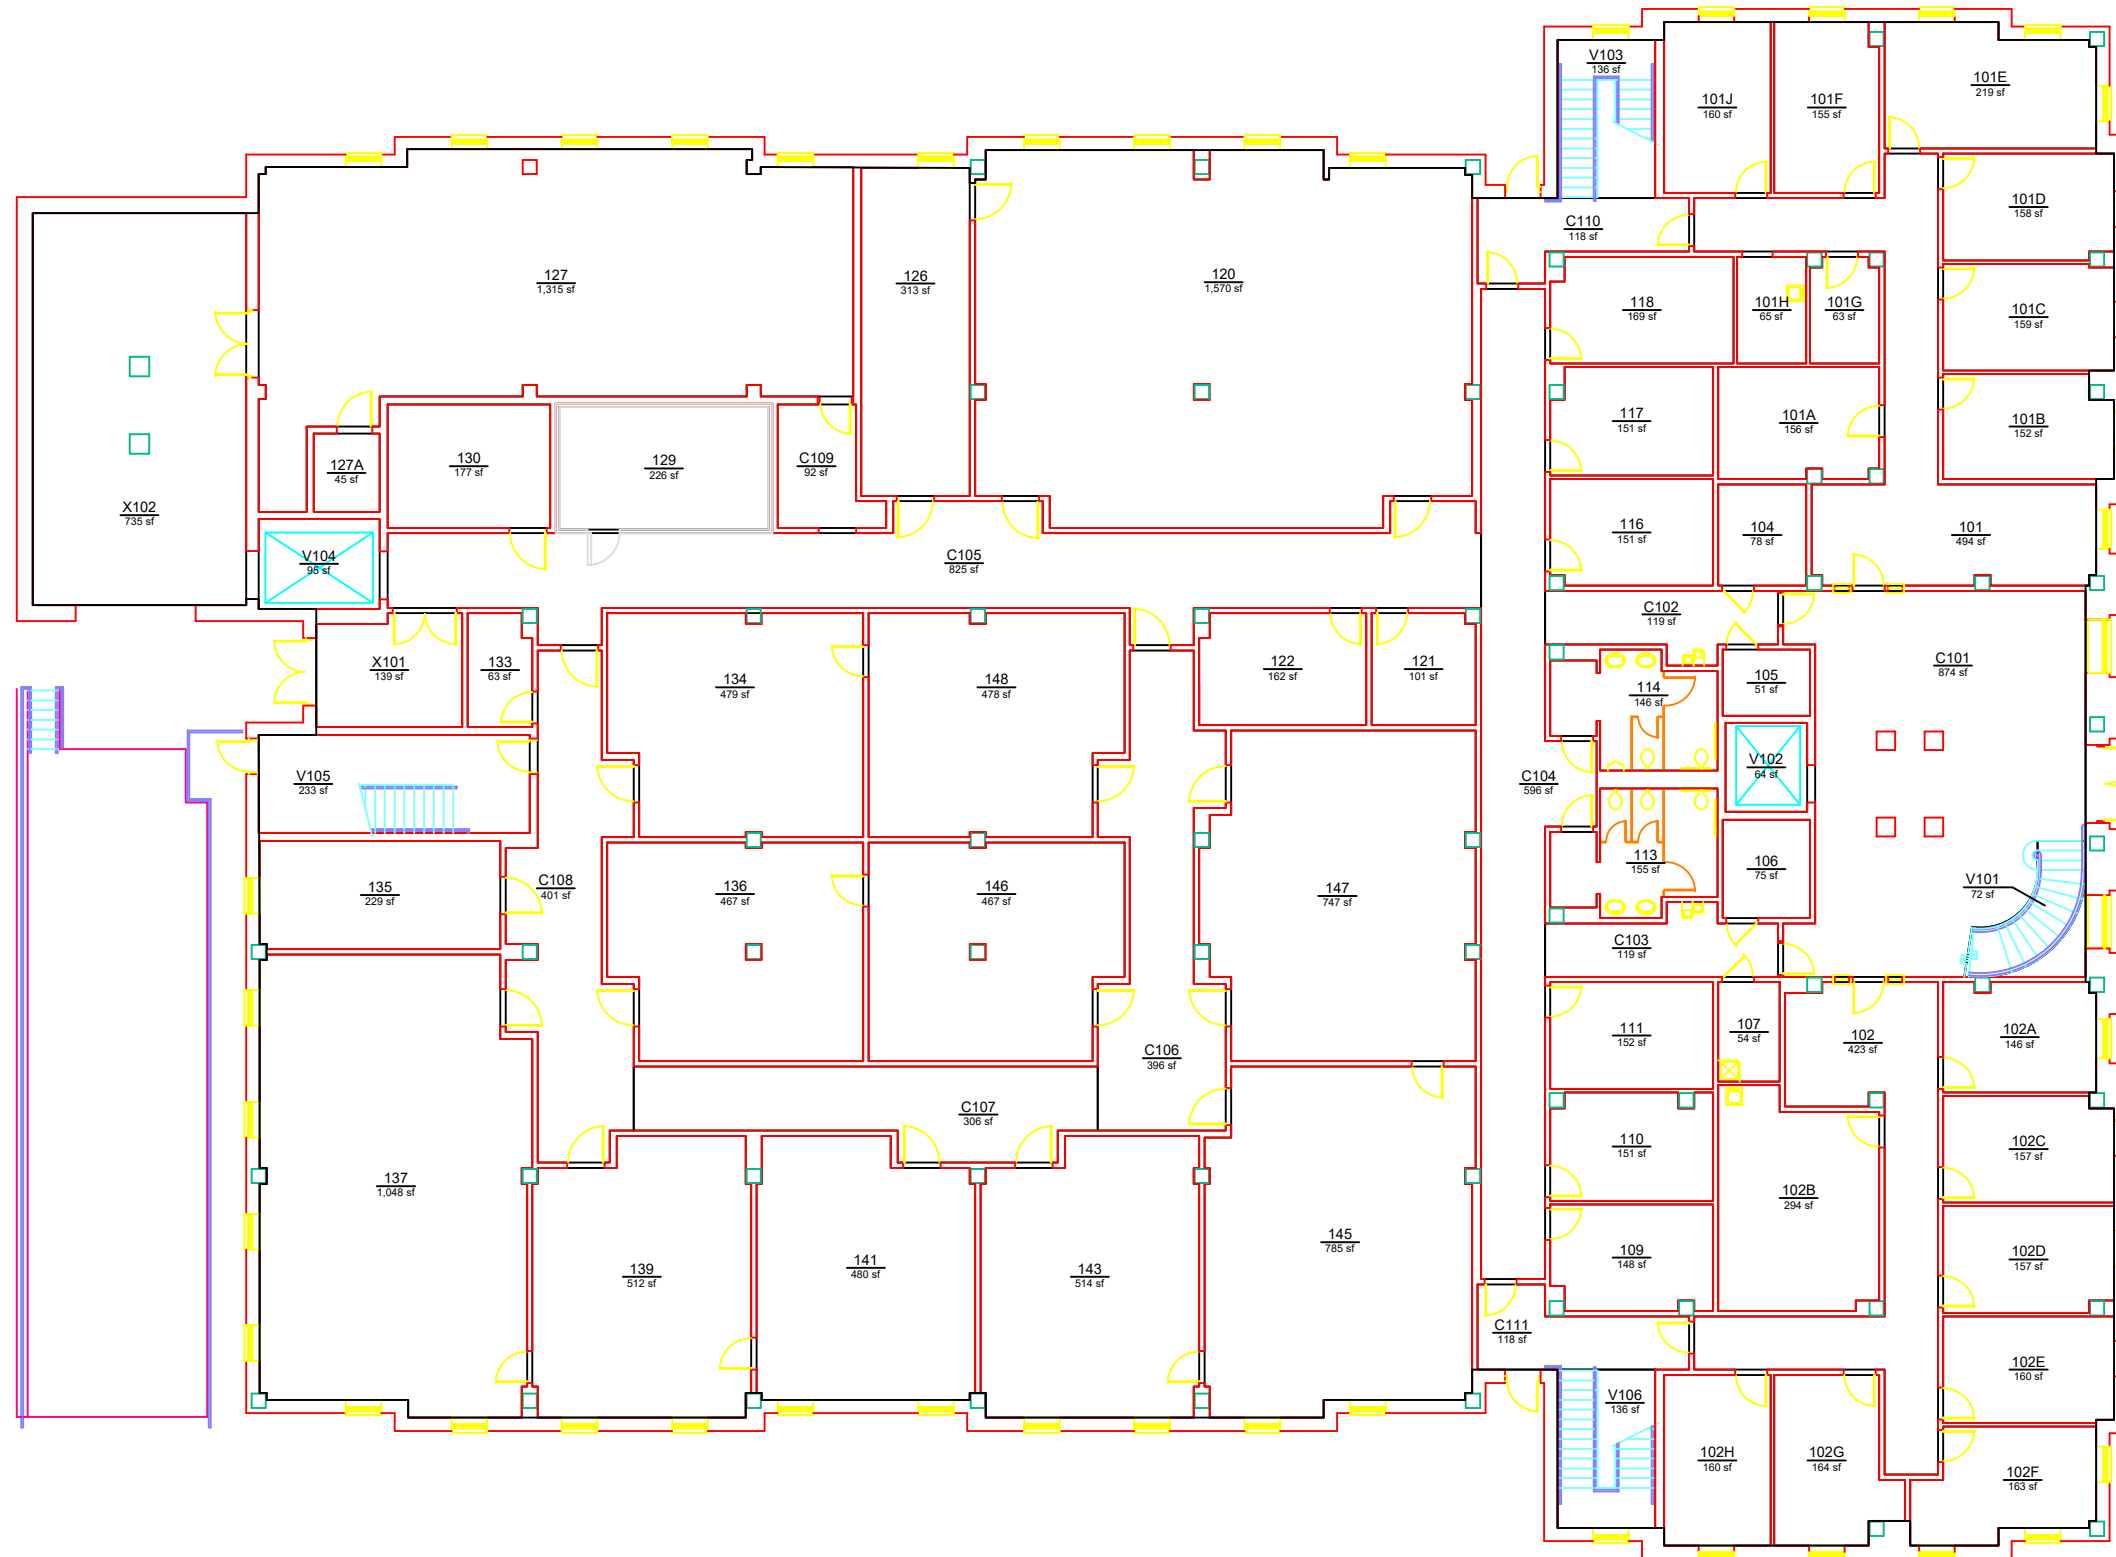

AUBURN
UNIVERSITY

Campus Planning &
Space Management
Facilities Management
1161 West Samford Ave, Building 1
Auburn, AL 36849

BASE FLOOR PLAN
POULTRY SCIENCE BUILDING
LEVEL: 01

Building No.: AA W1009
File Name: AA W1009_01
Last Export: 06/28/2023
Report Created By: Ellen Doyle
Report Date: 05/16/2025