


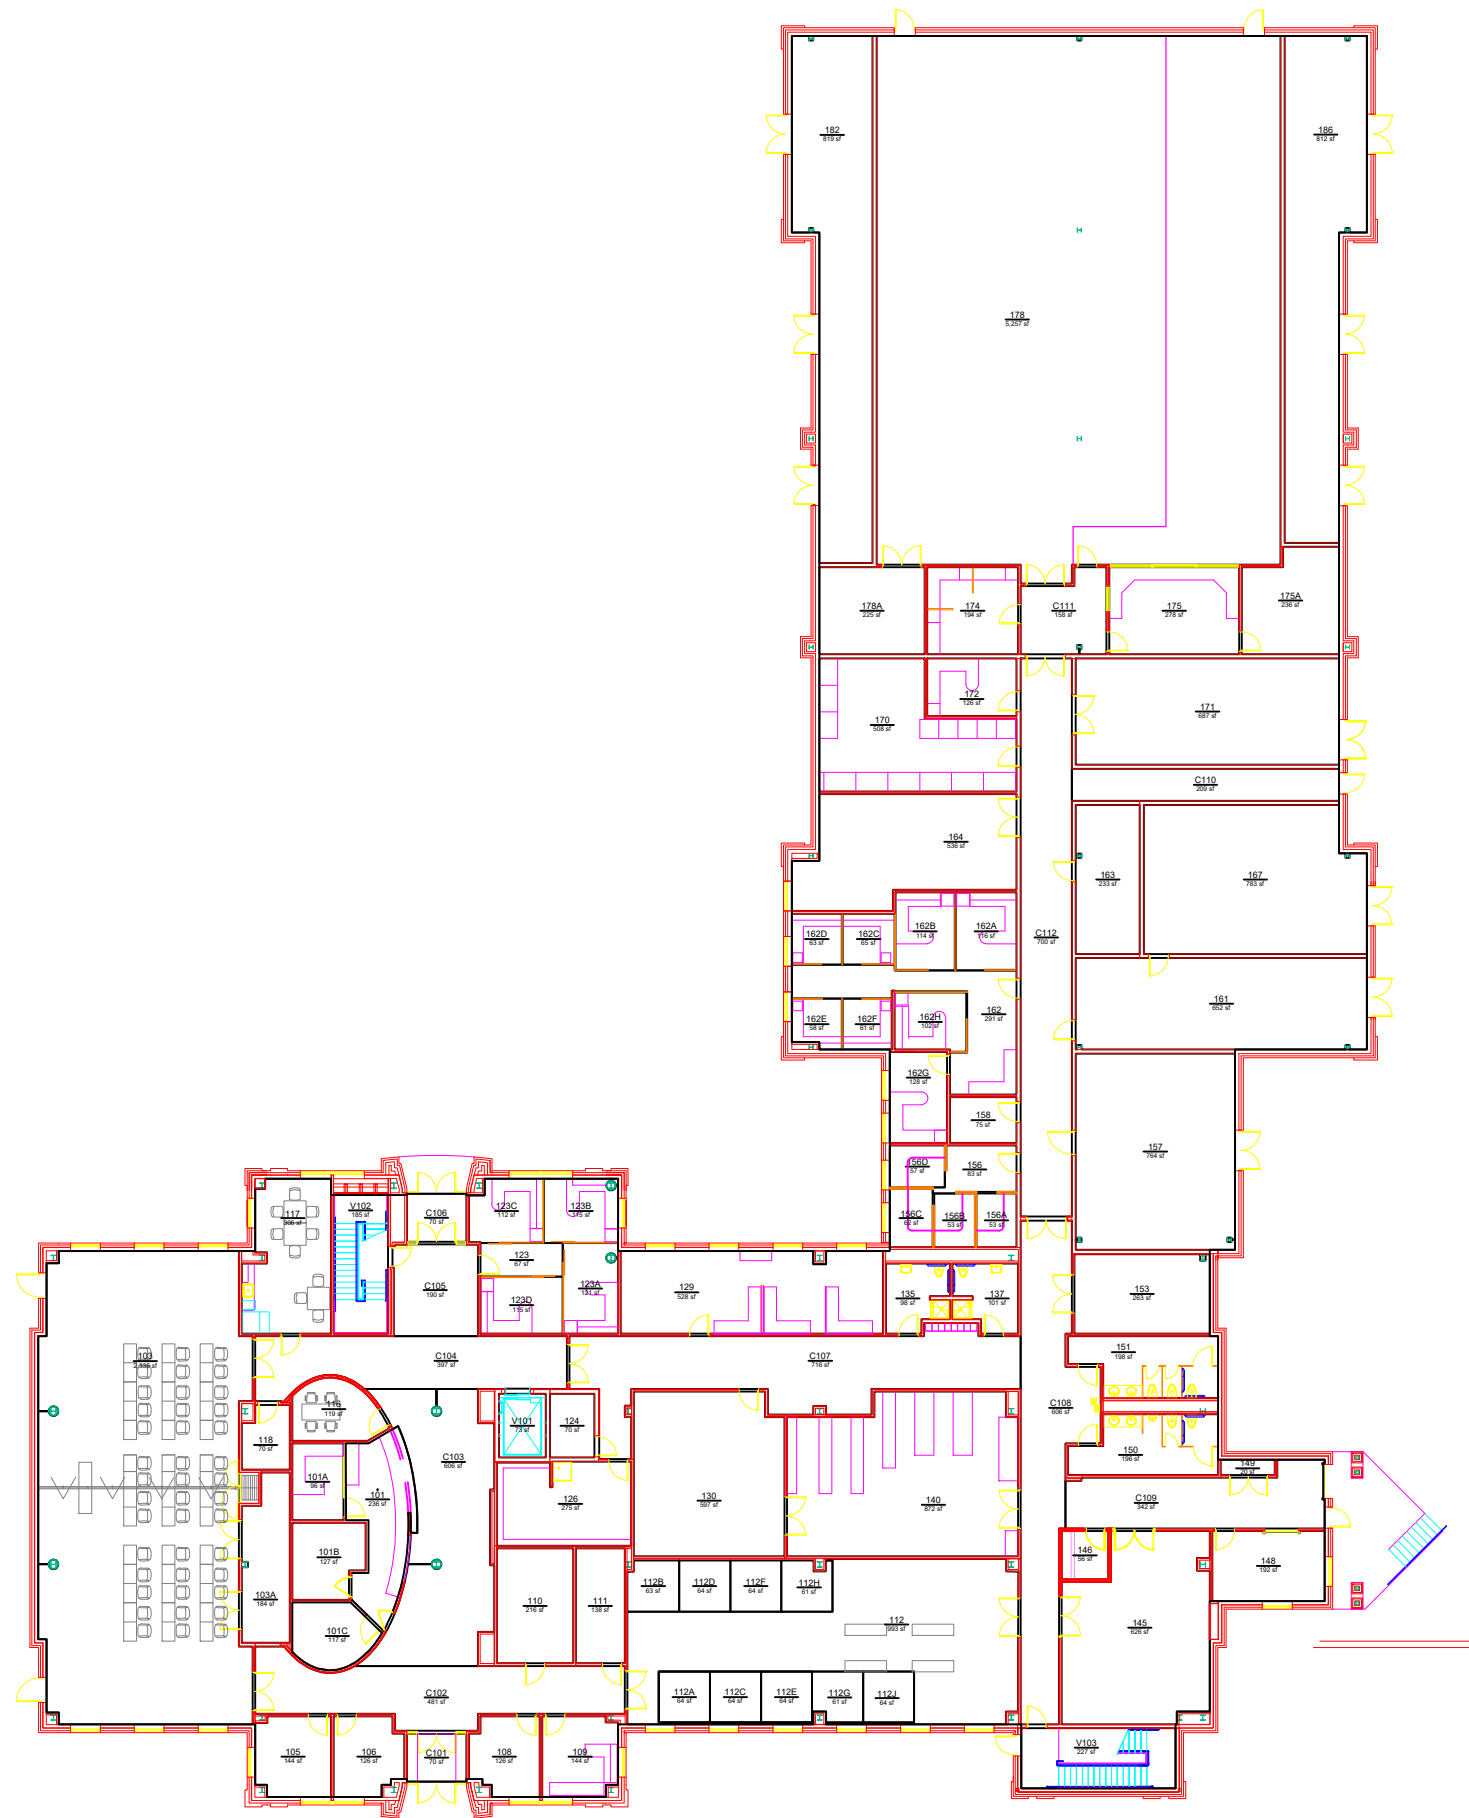

AUBURN
UNIVERSITY

**Campus Planning &
Space Management**
Facilities Management
1161 West Samford Ave, Building 1
Auburn, AL 36849

BASE FLOOR PLAN
INFORMATION TECHNOLOGY BUILDING
LEVEL: 01



Building No.: AA W1102
File Name: AA W1102_01
Last Export: 10/22/2024
Report Created By: Ellen Doyle
Report Date: 05/16/2025