


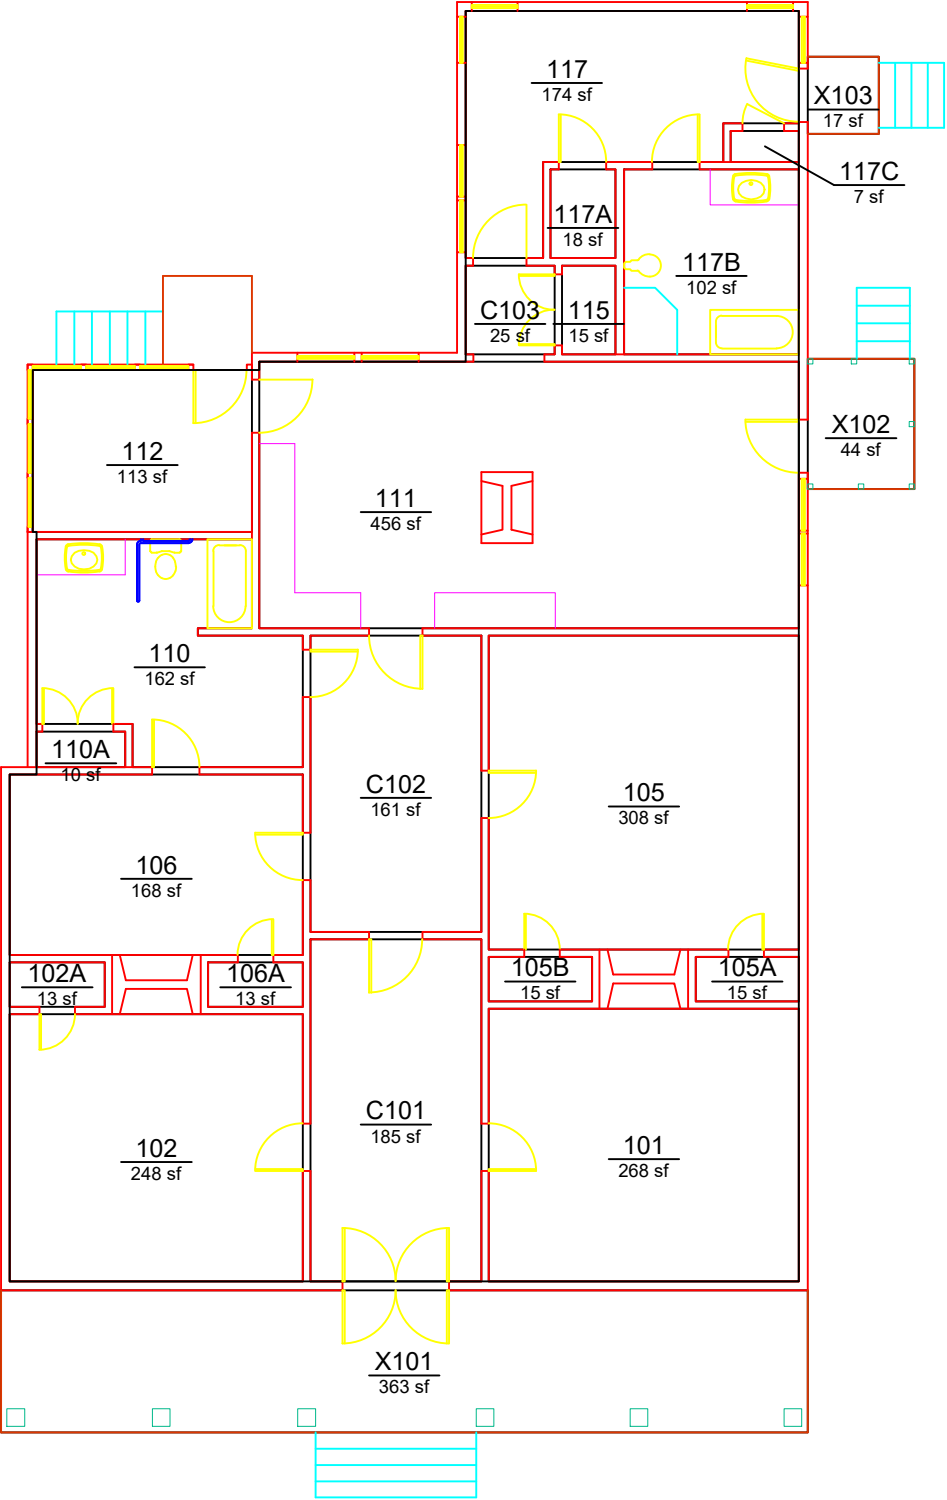

AUBURN
UNIVERSITY

**Campus Planning &
Space Management**

Facilities Management
1161 West Samford Ave, Building 1
Auburn, AL 36849

BASE FLOOR PLAN
SUNNY SLOPE: MAIN BUILDING
LEVEL: 01

Building No.: AA W1701
File Name: AA W1701_01
Last Export: 06/30/2023
Report Created By: Ellen Doyle
Report Date: 05/19/2025