


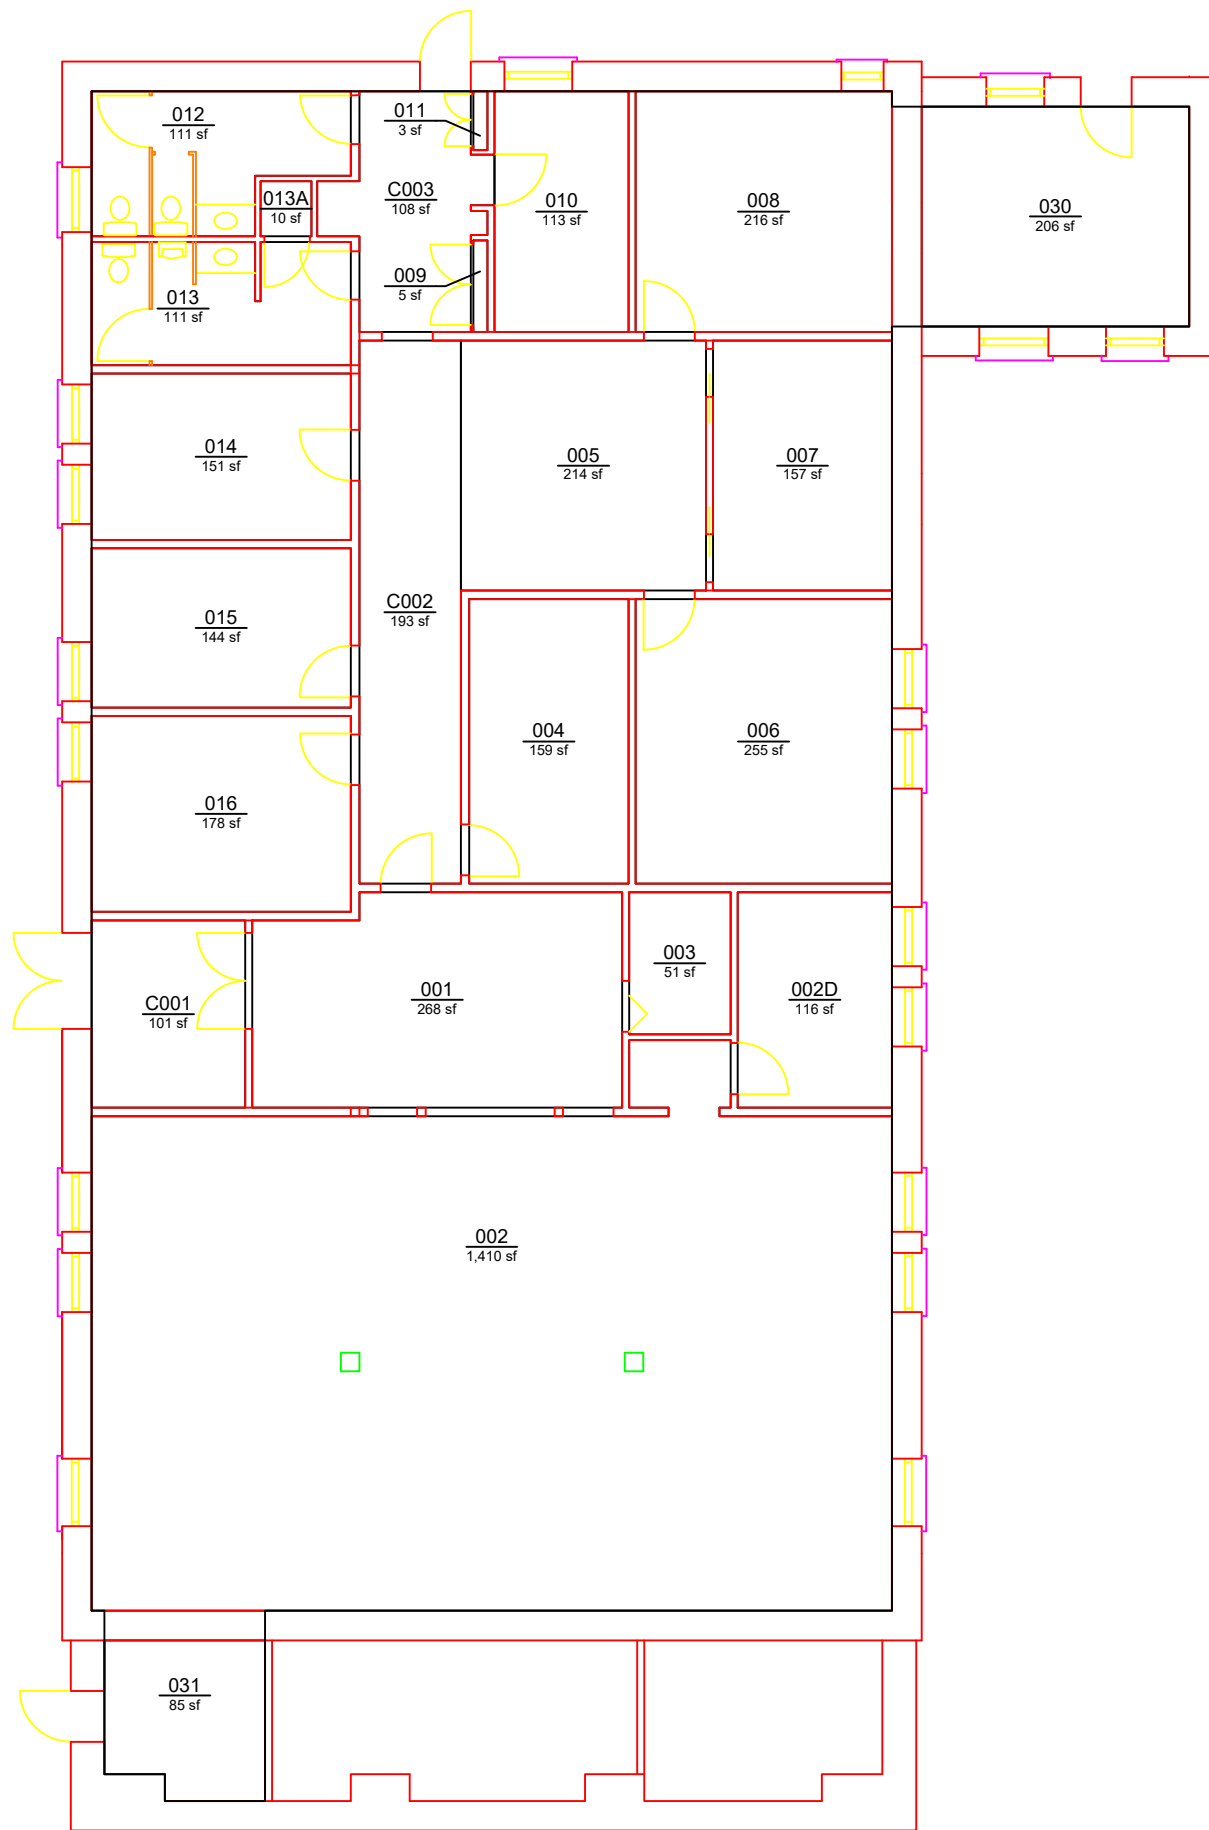

AUBURN
UNIVERSITY

**Campus Planning &
Space Management**
Facilities Management
1161 West Samford Ave, Building 1
Auburn, AL 36849

BASE FLOOR PLAN
LANGDON HALL
LEVEL: B1

Building No.: AA_X0301
File Name: AA_X0301_B1
Last Export: 10/15/2024
Report Created By: Ellen Doyle
Report Date: 05/19/2025