


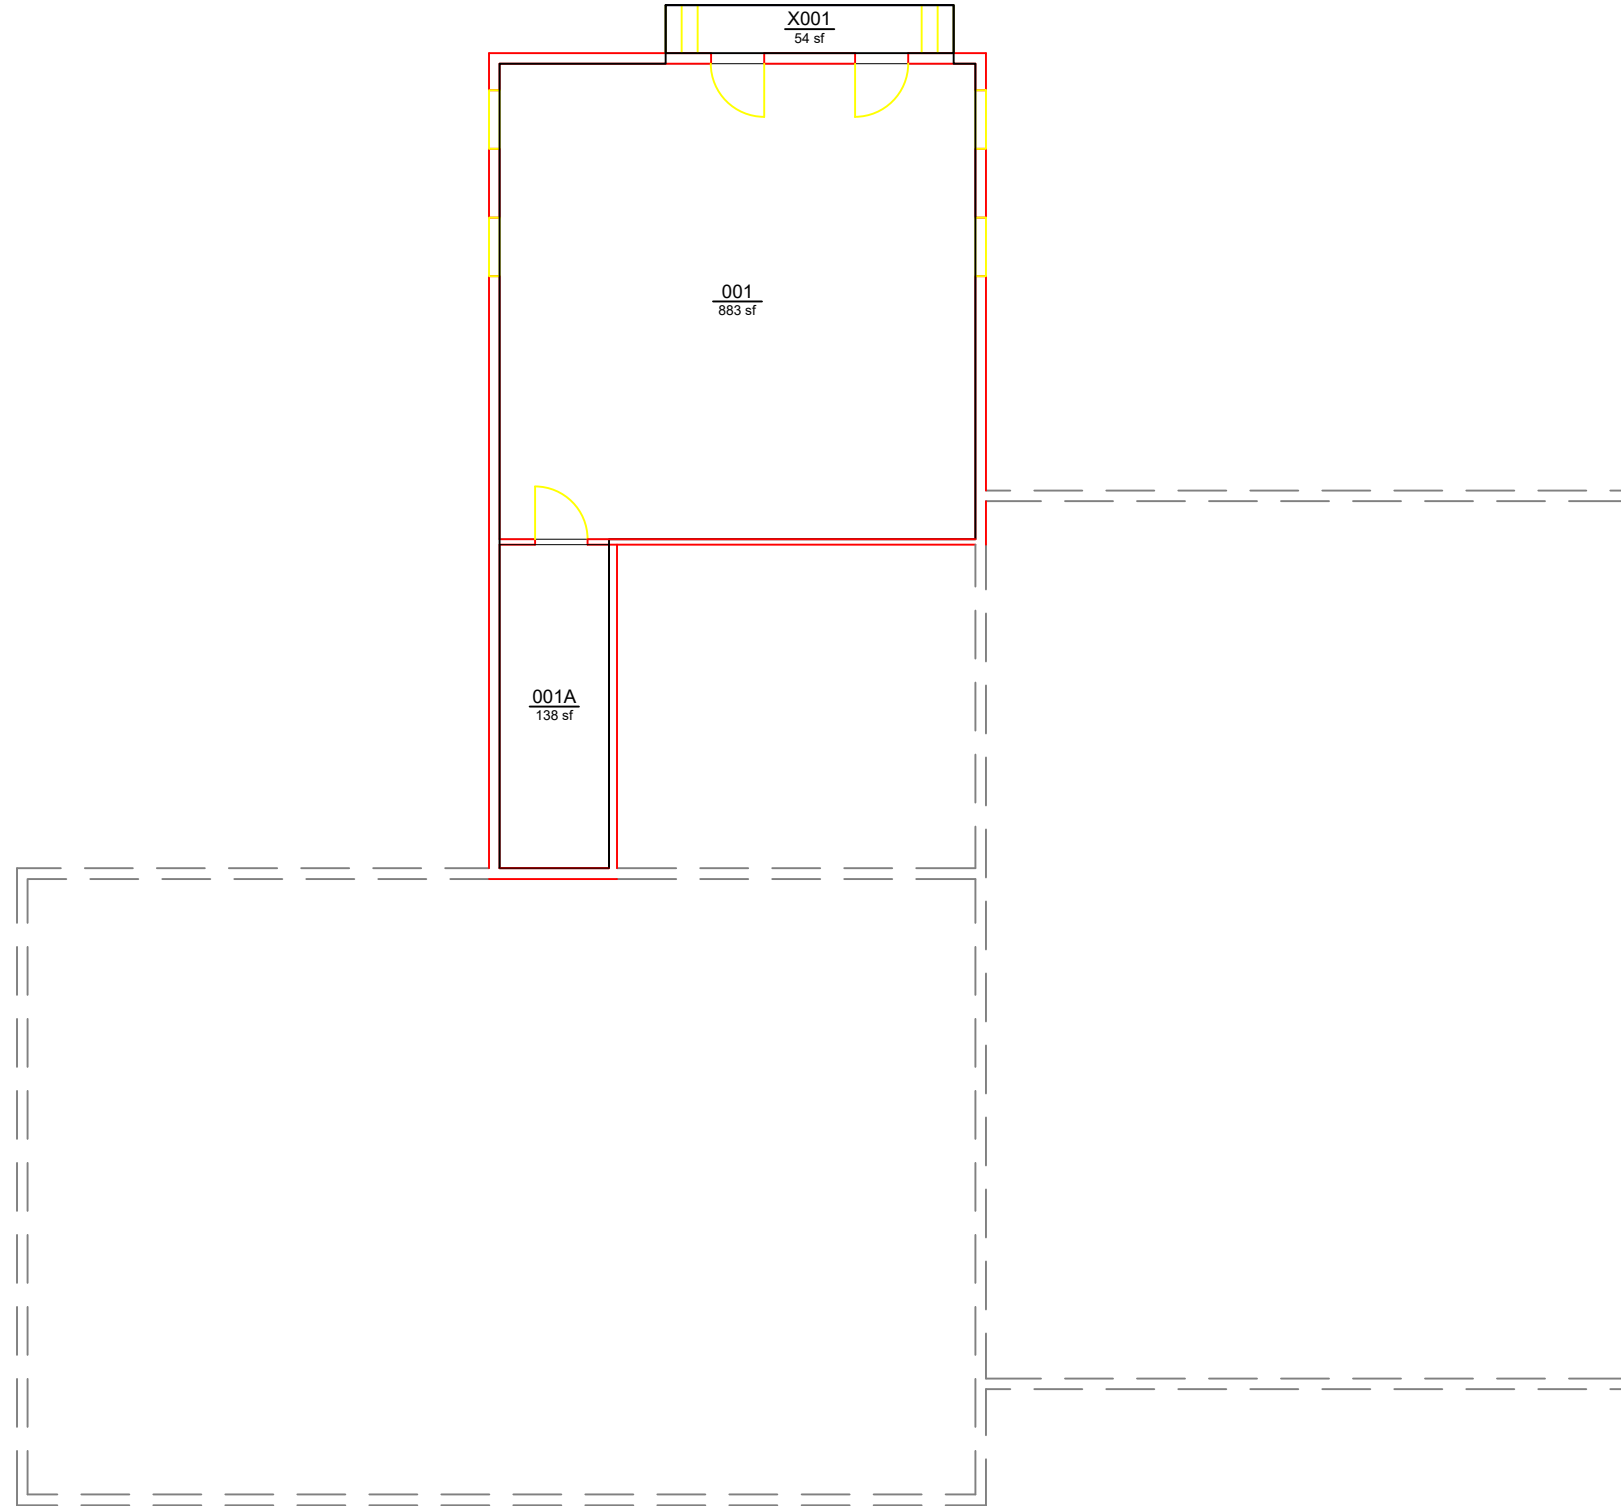

AUBURN
UNIVERSITY

**Campus Planning &
Space Management**
Facilities Management
1161 West Samford Ave, Building 1
Auburn, AL 36849

BASE FLOOR PLAN
LANGDON ANNEX
LEVEL: B1

Building No.: AA X0302
File Name: AA X0302_B1
Last Export: 06/29/2023
Report Created By: Ellen Doyle
Report Date: 05/19/2025