


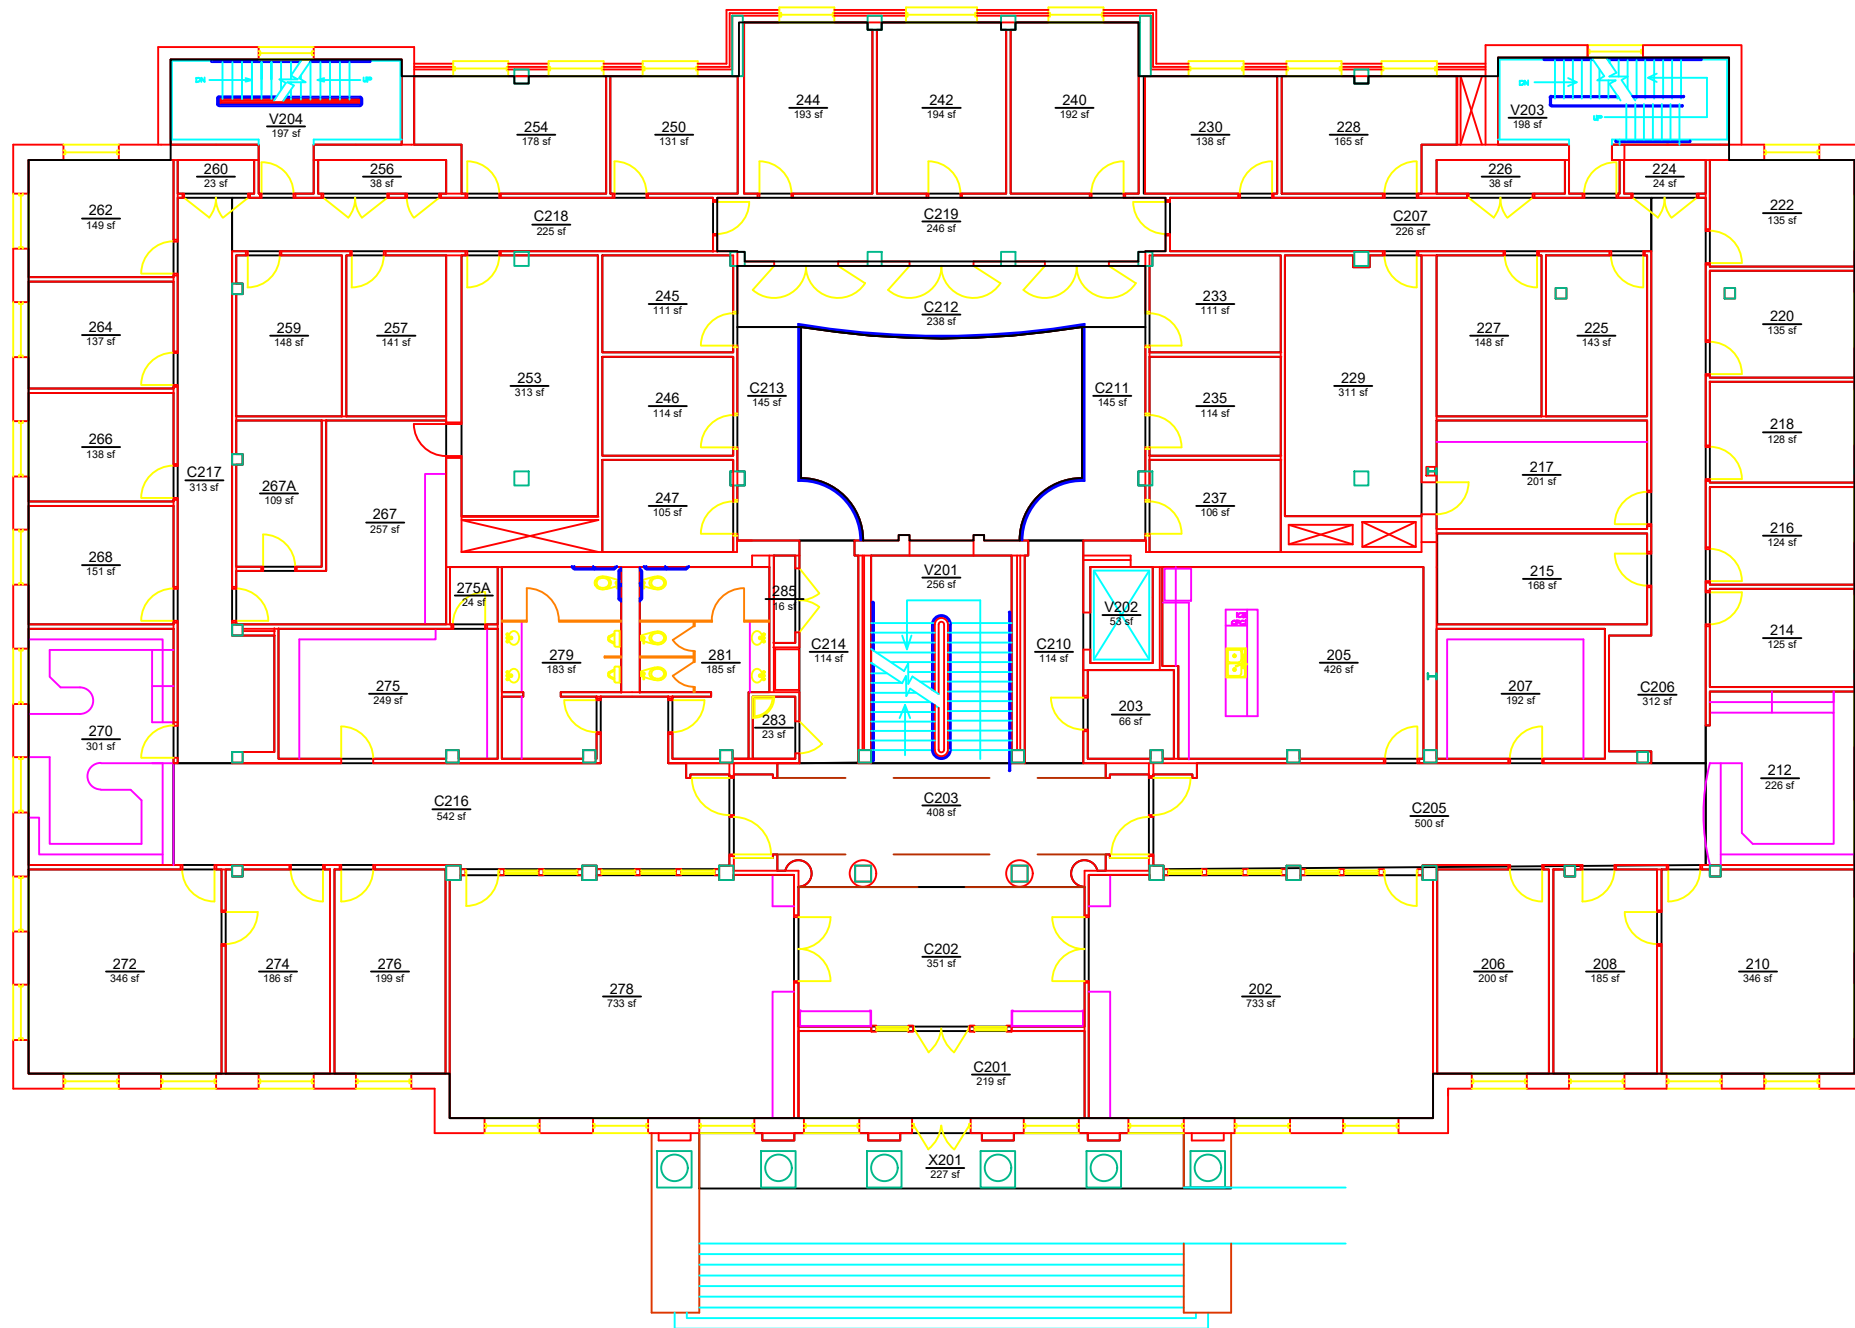

AUBURN
UNIVERSITY

**Campus Planning &
Space Management**
Facilities Management
1161 West Samford Ave, Building 1
Auburn, AL 36849

BASE FLOOR PLAN
ROSS HALL
LEVEL: 02

Building No.: AA_X0303
File Name: AA_X0303_02
Last Export: 10/09/2024
Report Created By: Ellen Doyle
Report Date: 04/30/2025