


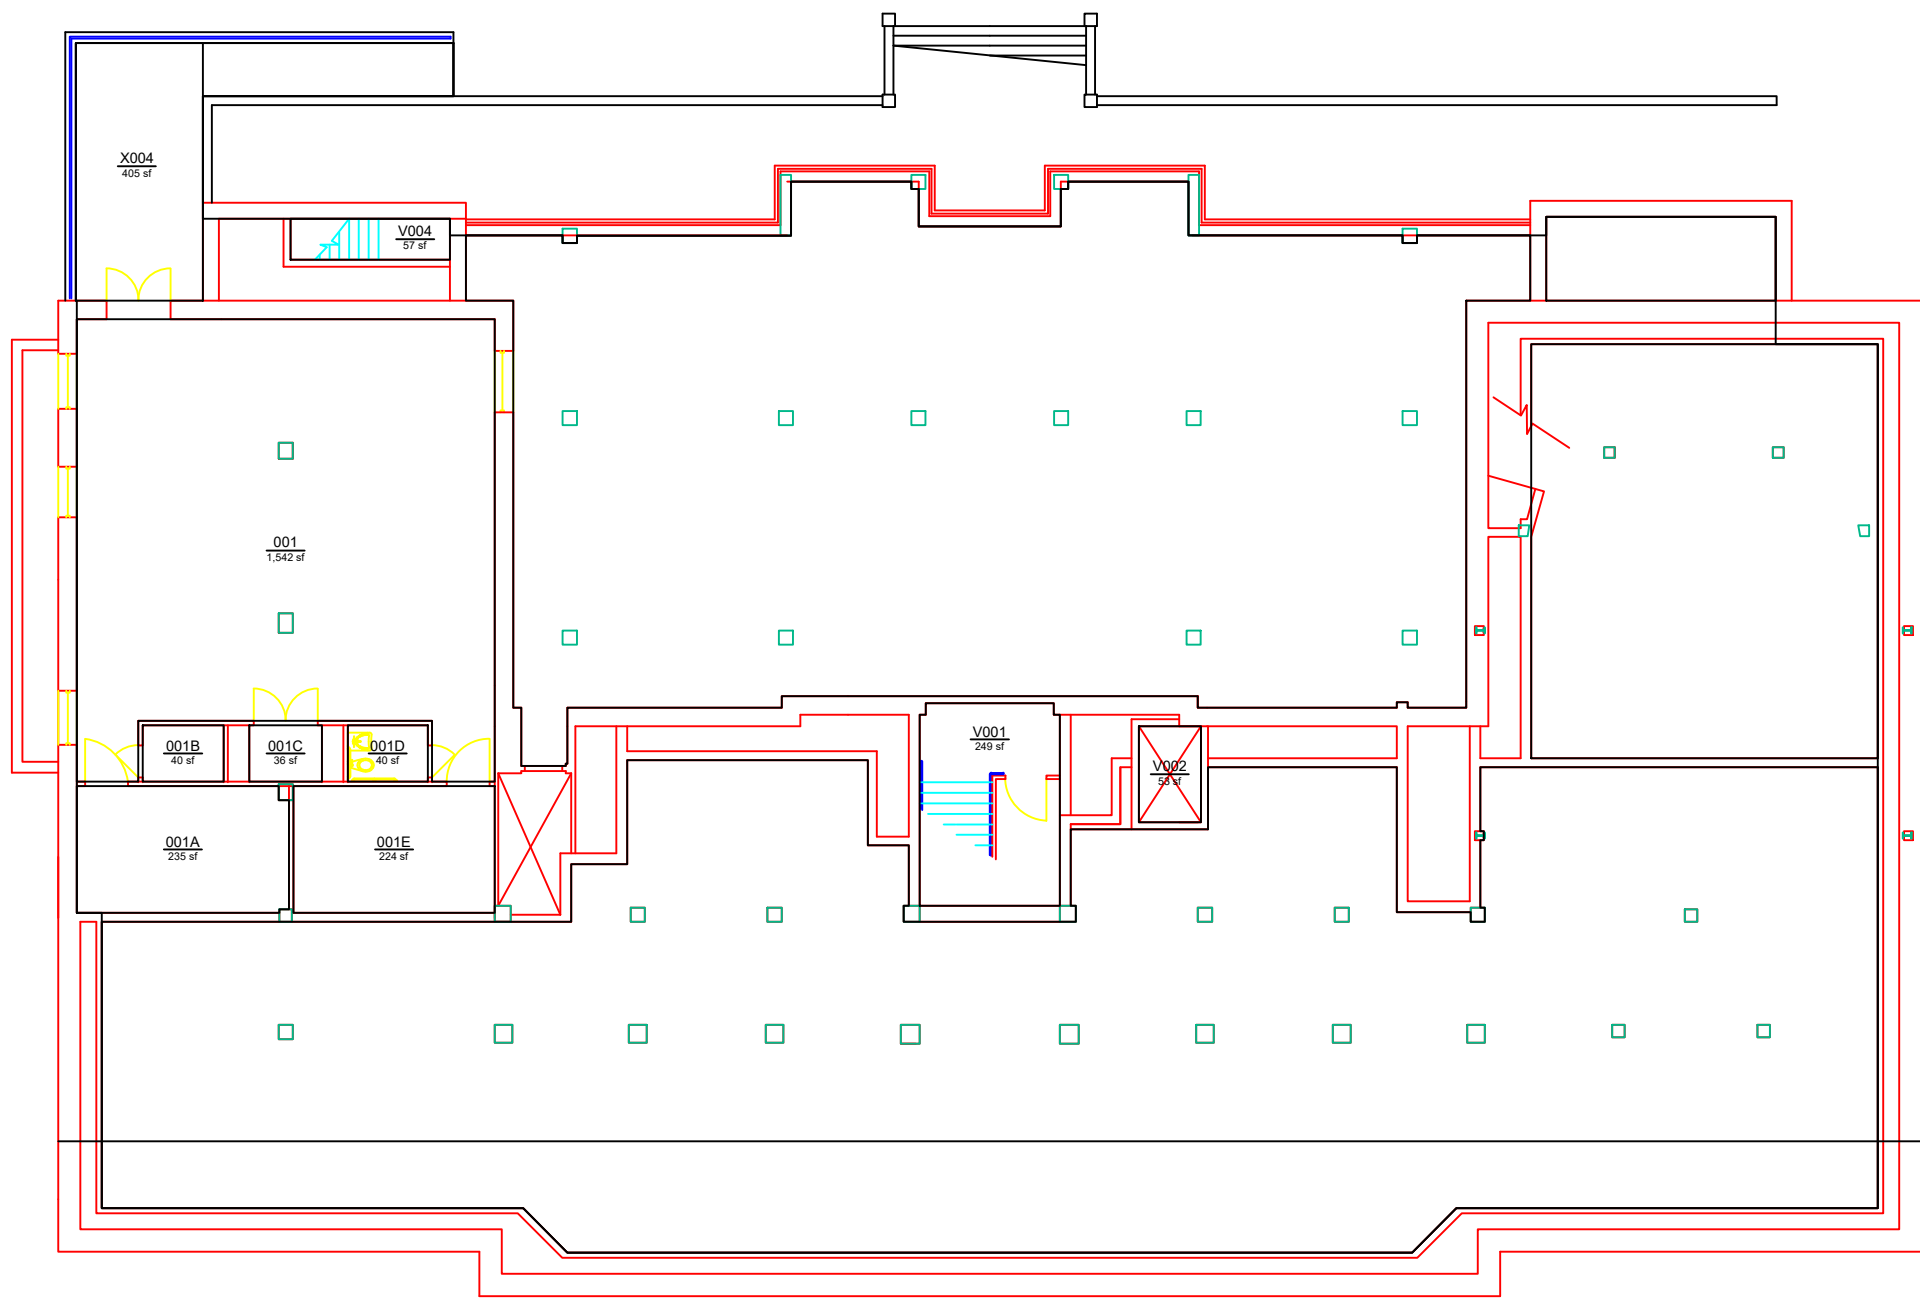

AUBURN
UNIVERSITY

**Campus Planning &
Space Management**
Facilities Management
1161 West Samford Ave, Building 1
Auburn, AL 36849

BASE FLOOR PLAN
ROSS HALL
LEVEL: B1

Building No.: AA_X0303
File Name: AA_X0303_B1
Last Export: 05/18/2023
Report Created By: Ellen Doyle
Report Date: 05/19/2025