


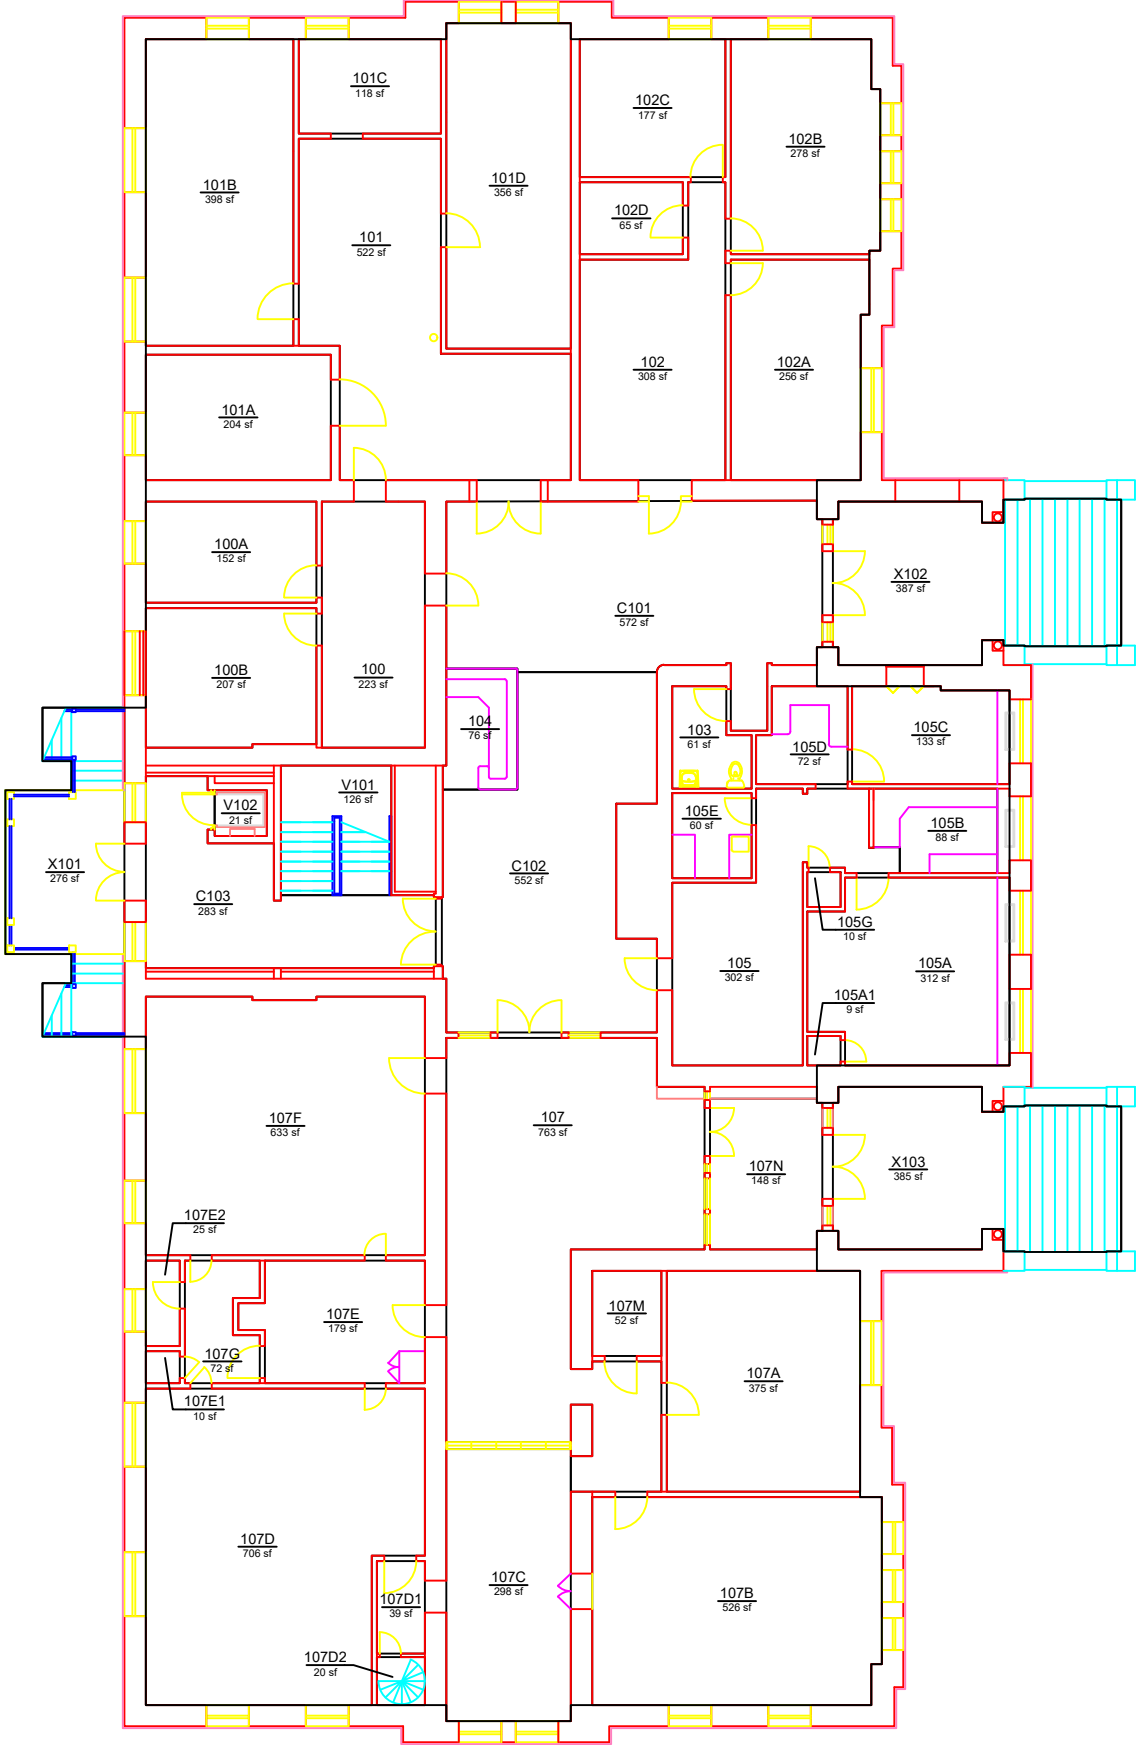

Campus Planning &
Space Management
Facilities Management
1161 West Samford Ave, Building 1
Auburn, AL 36849

BASE FLOOR PLAN
SAMFORD HALL
LEVEL: 01

Building No.: AA_X0304
File Name: AA_X0304_01
Last Export: 06/28/2023
Report Created By: Ellen Doyle
Report Date: 05/19/2025