


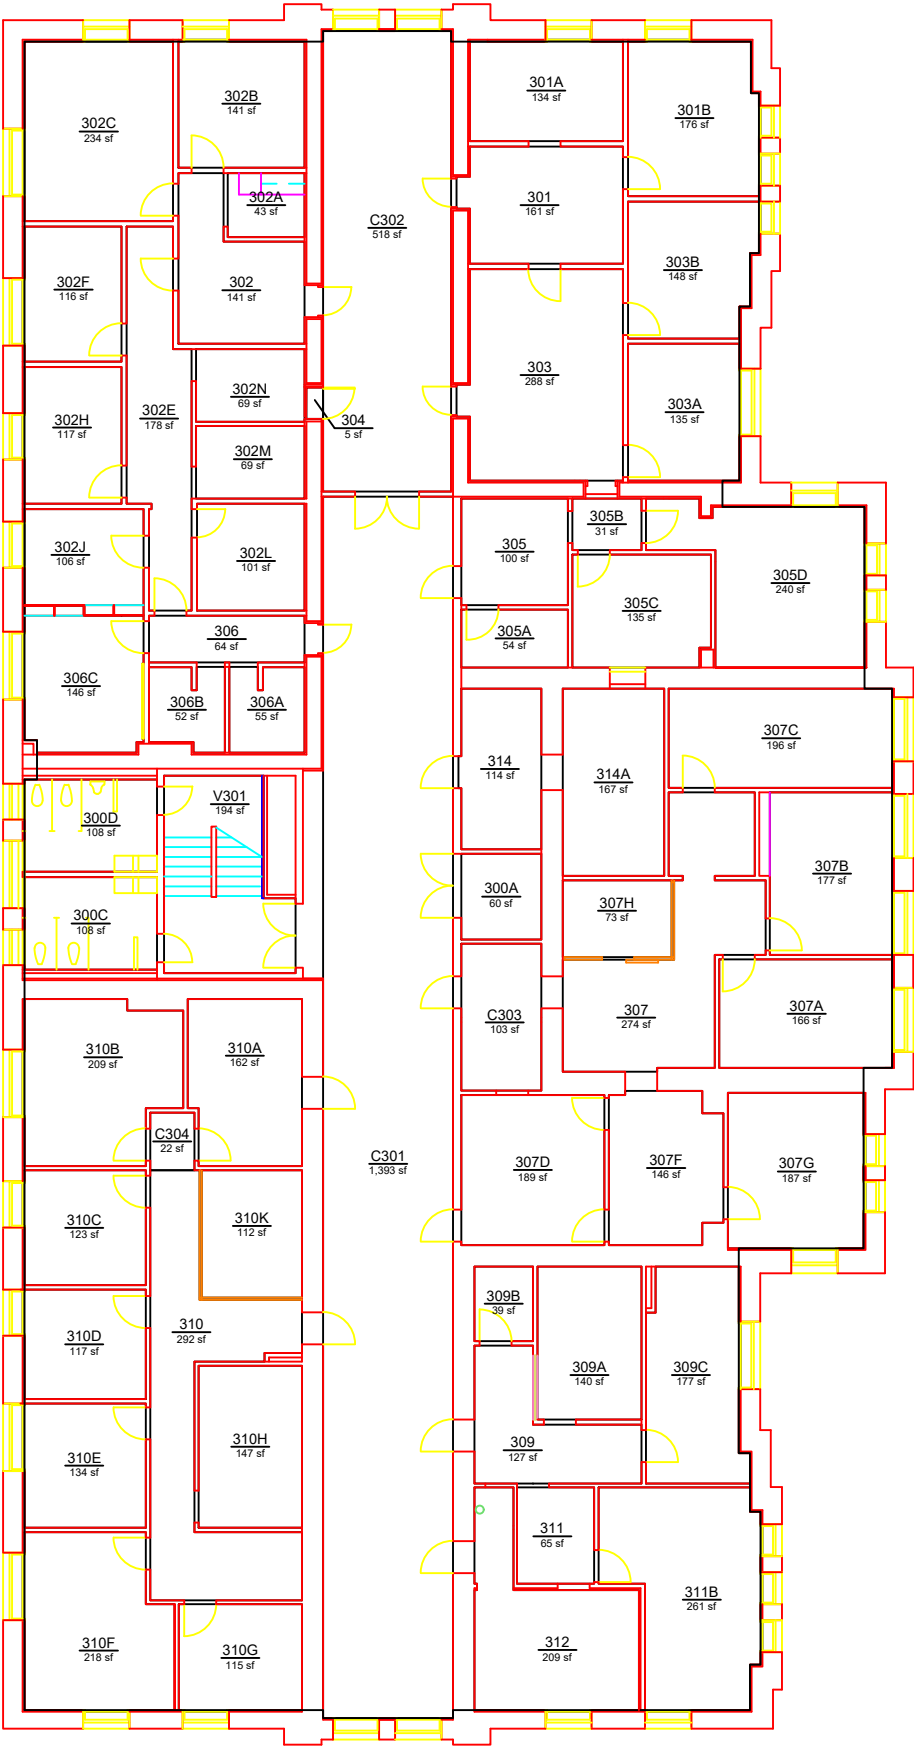

AUBURN
UNIVERSITY

**Campus Planning &
Space Management**

Facilities Management
1161 West Samford Ave, Building 1
Auburn, AL 36849

BASE FLOOR PLAN
SAMFORD HALL
LEVEL: 03

Building No.: AA_X0304
File Name: AA_X0304_03
Last Export: 09/19/2024
Report Created By: Ellen Doyle
Report Date: 05/19/2025