


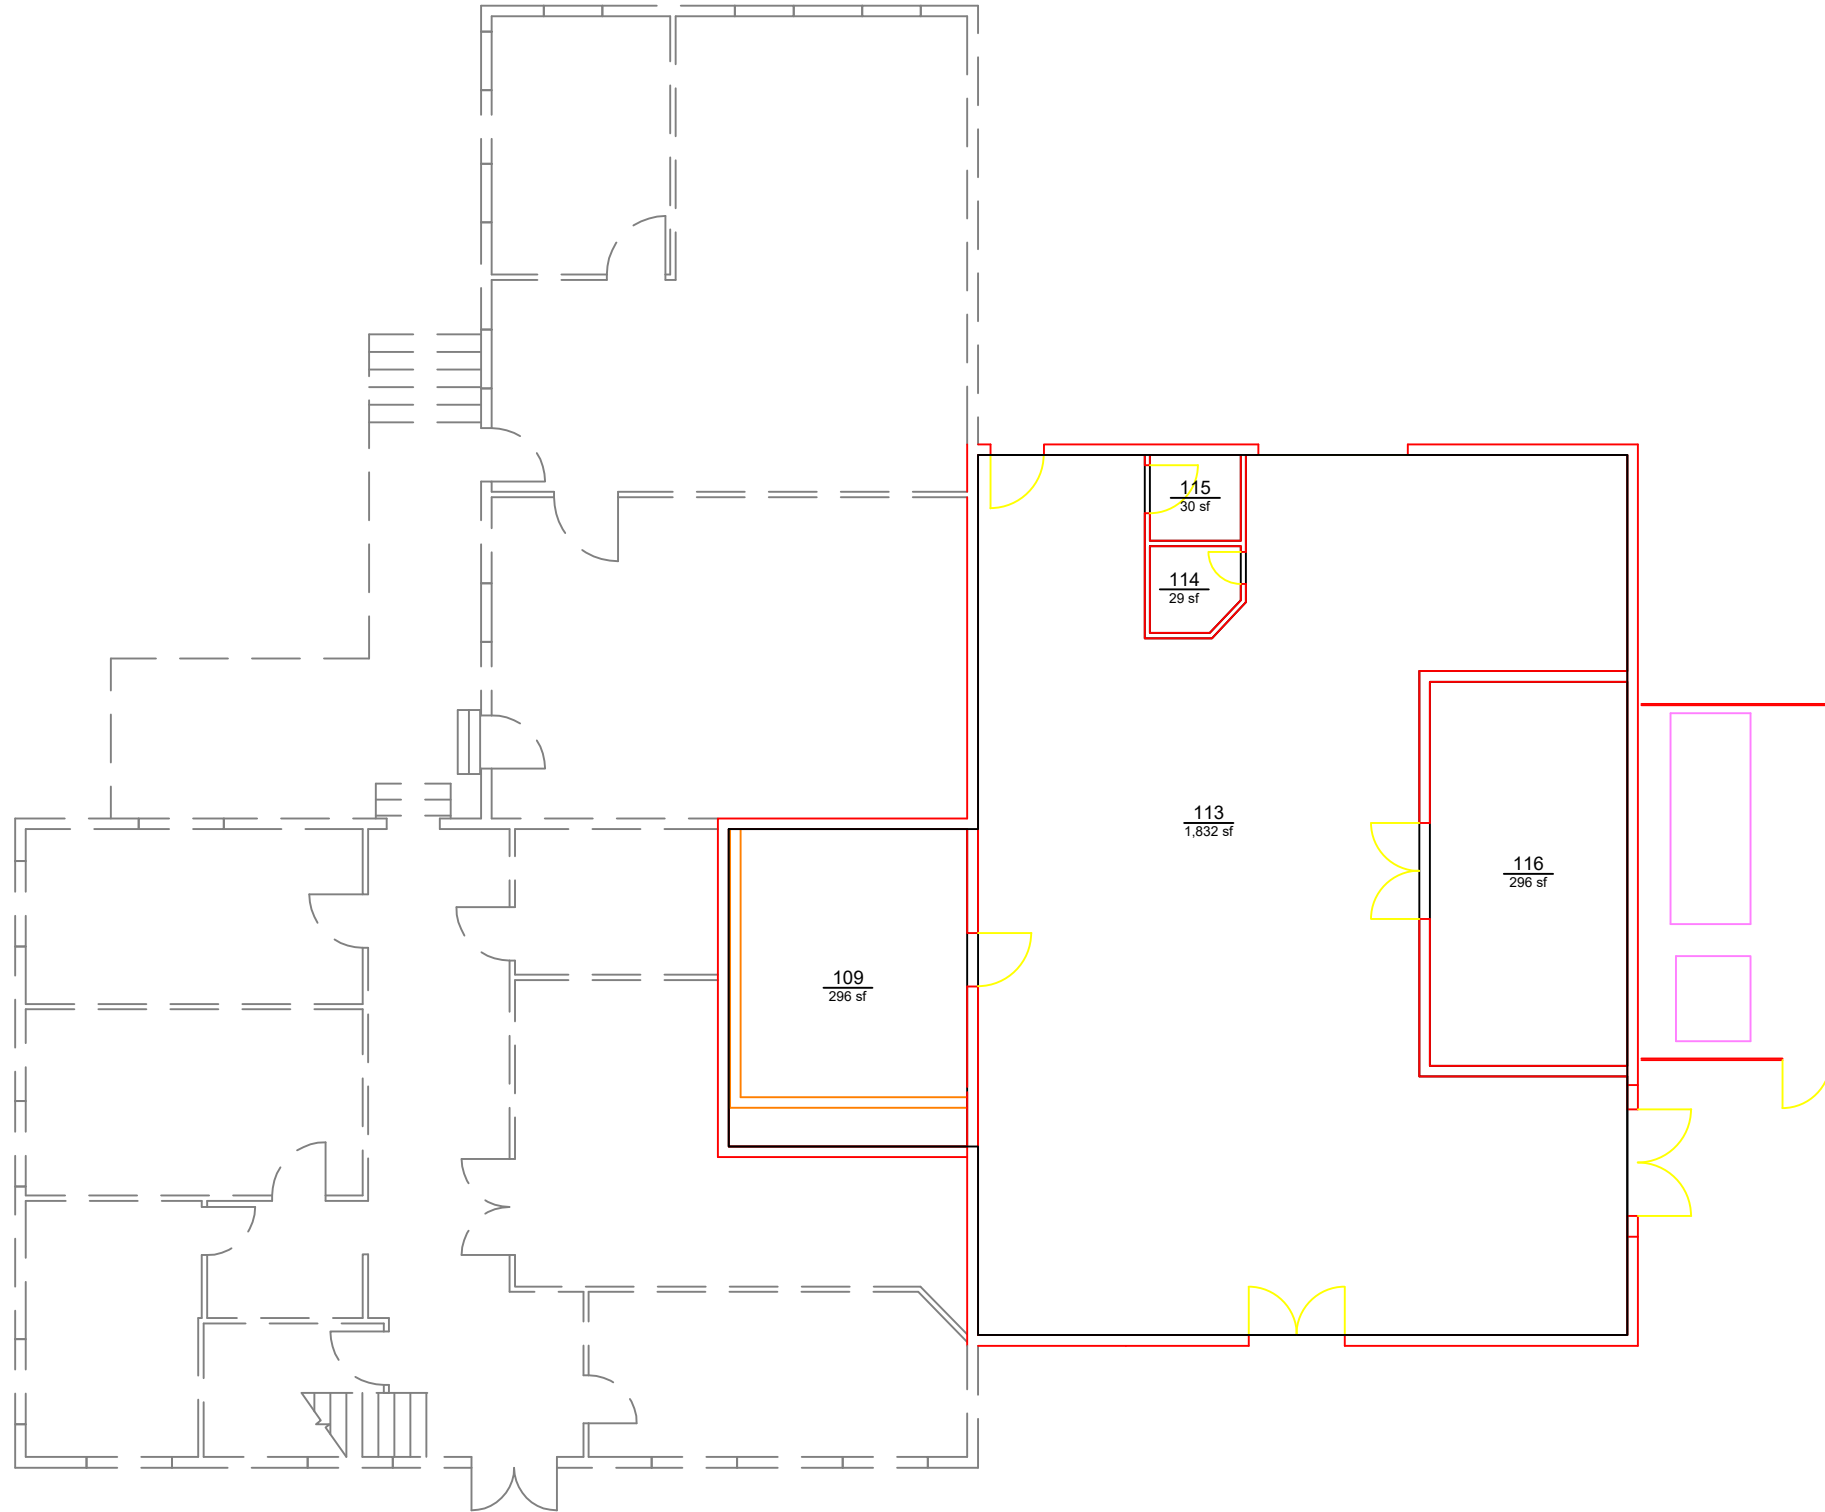

AUBURN
UNIVERSITY

**Campus Planning &
Space Management**
Facilities Management
1161 West Samford Ave, Building 1
Auburn, AL 36849

BASE FLOOR PLAN
LANGDON STEAM PLANT
LEVEL: 01

Building No.: AA_X0305
File Name: AA_X0305_01
Last Export: 06/28/2023
Report Created By: Amie Patterson
Report Date: 05/20/2025