


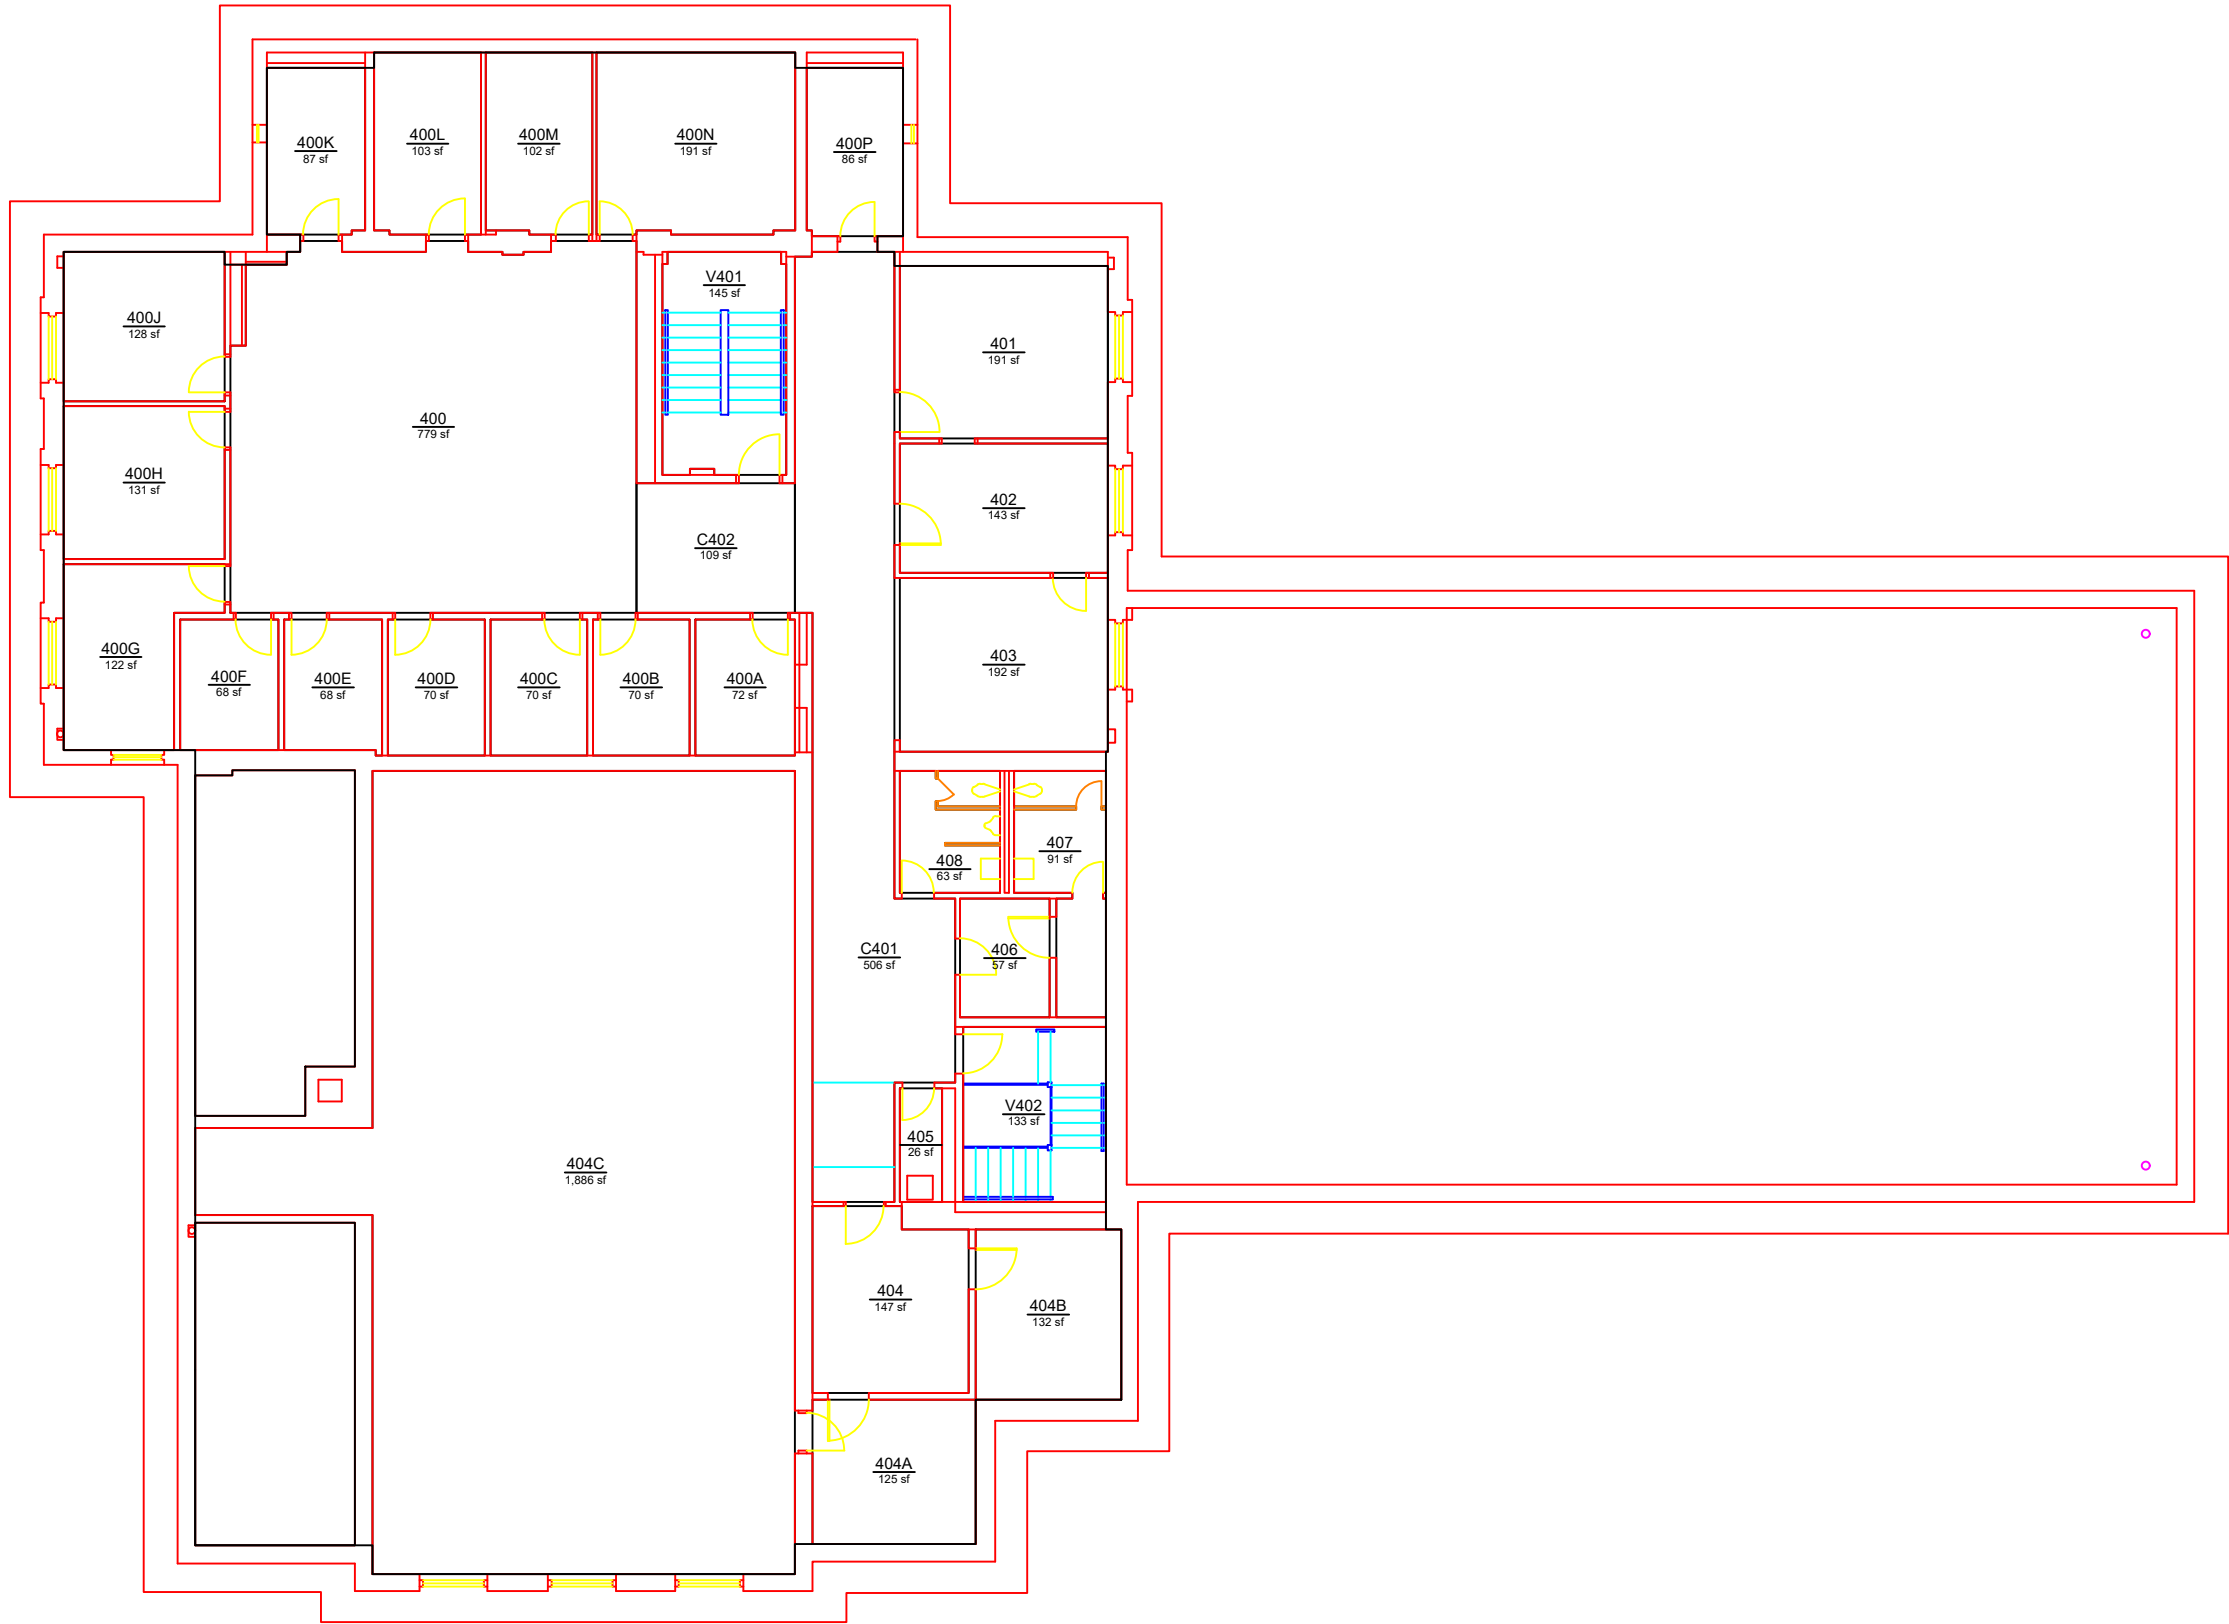

AUBURN
UNIVERSITY

Campus Planning &
Space Management
Facilities Management
1161 West Samford Ave, Building 1
Auburn, AL 36849

BASE FLOOR PLAN
MARTIN HALL
LEVEL: 04

Building No.: AA_X0401
File Name: AA_X0401_04
Last Export: 05/17/2023
Report Created By: Amie Patterson
Report Date: 05/20/2025