


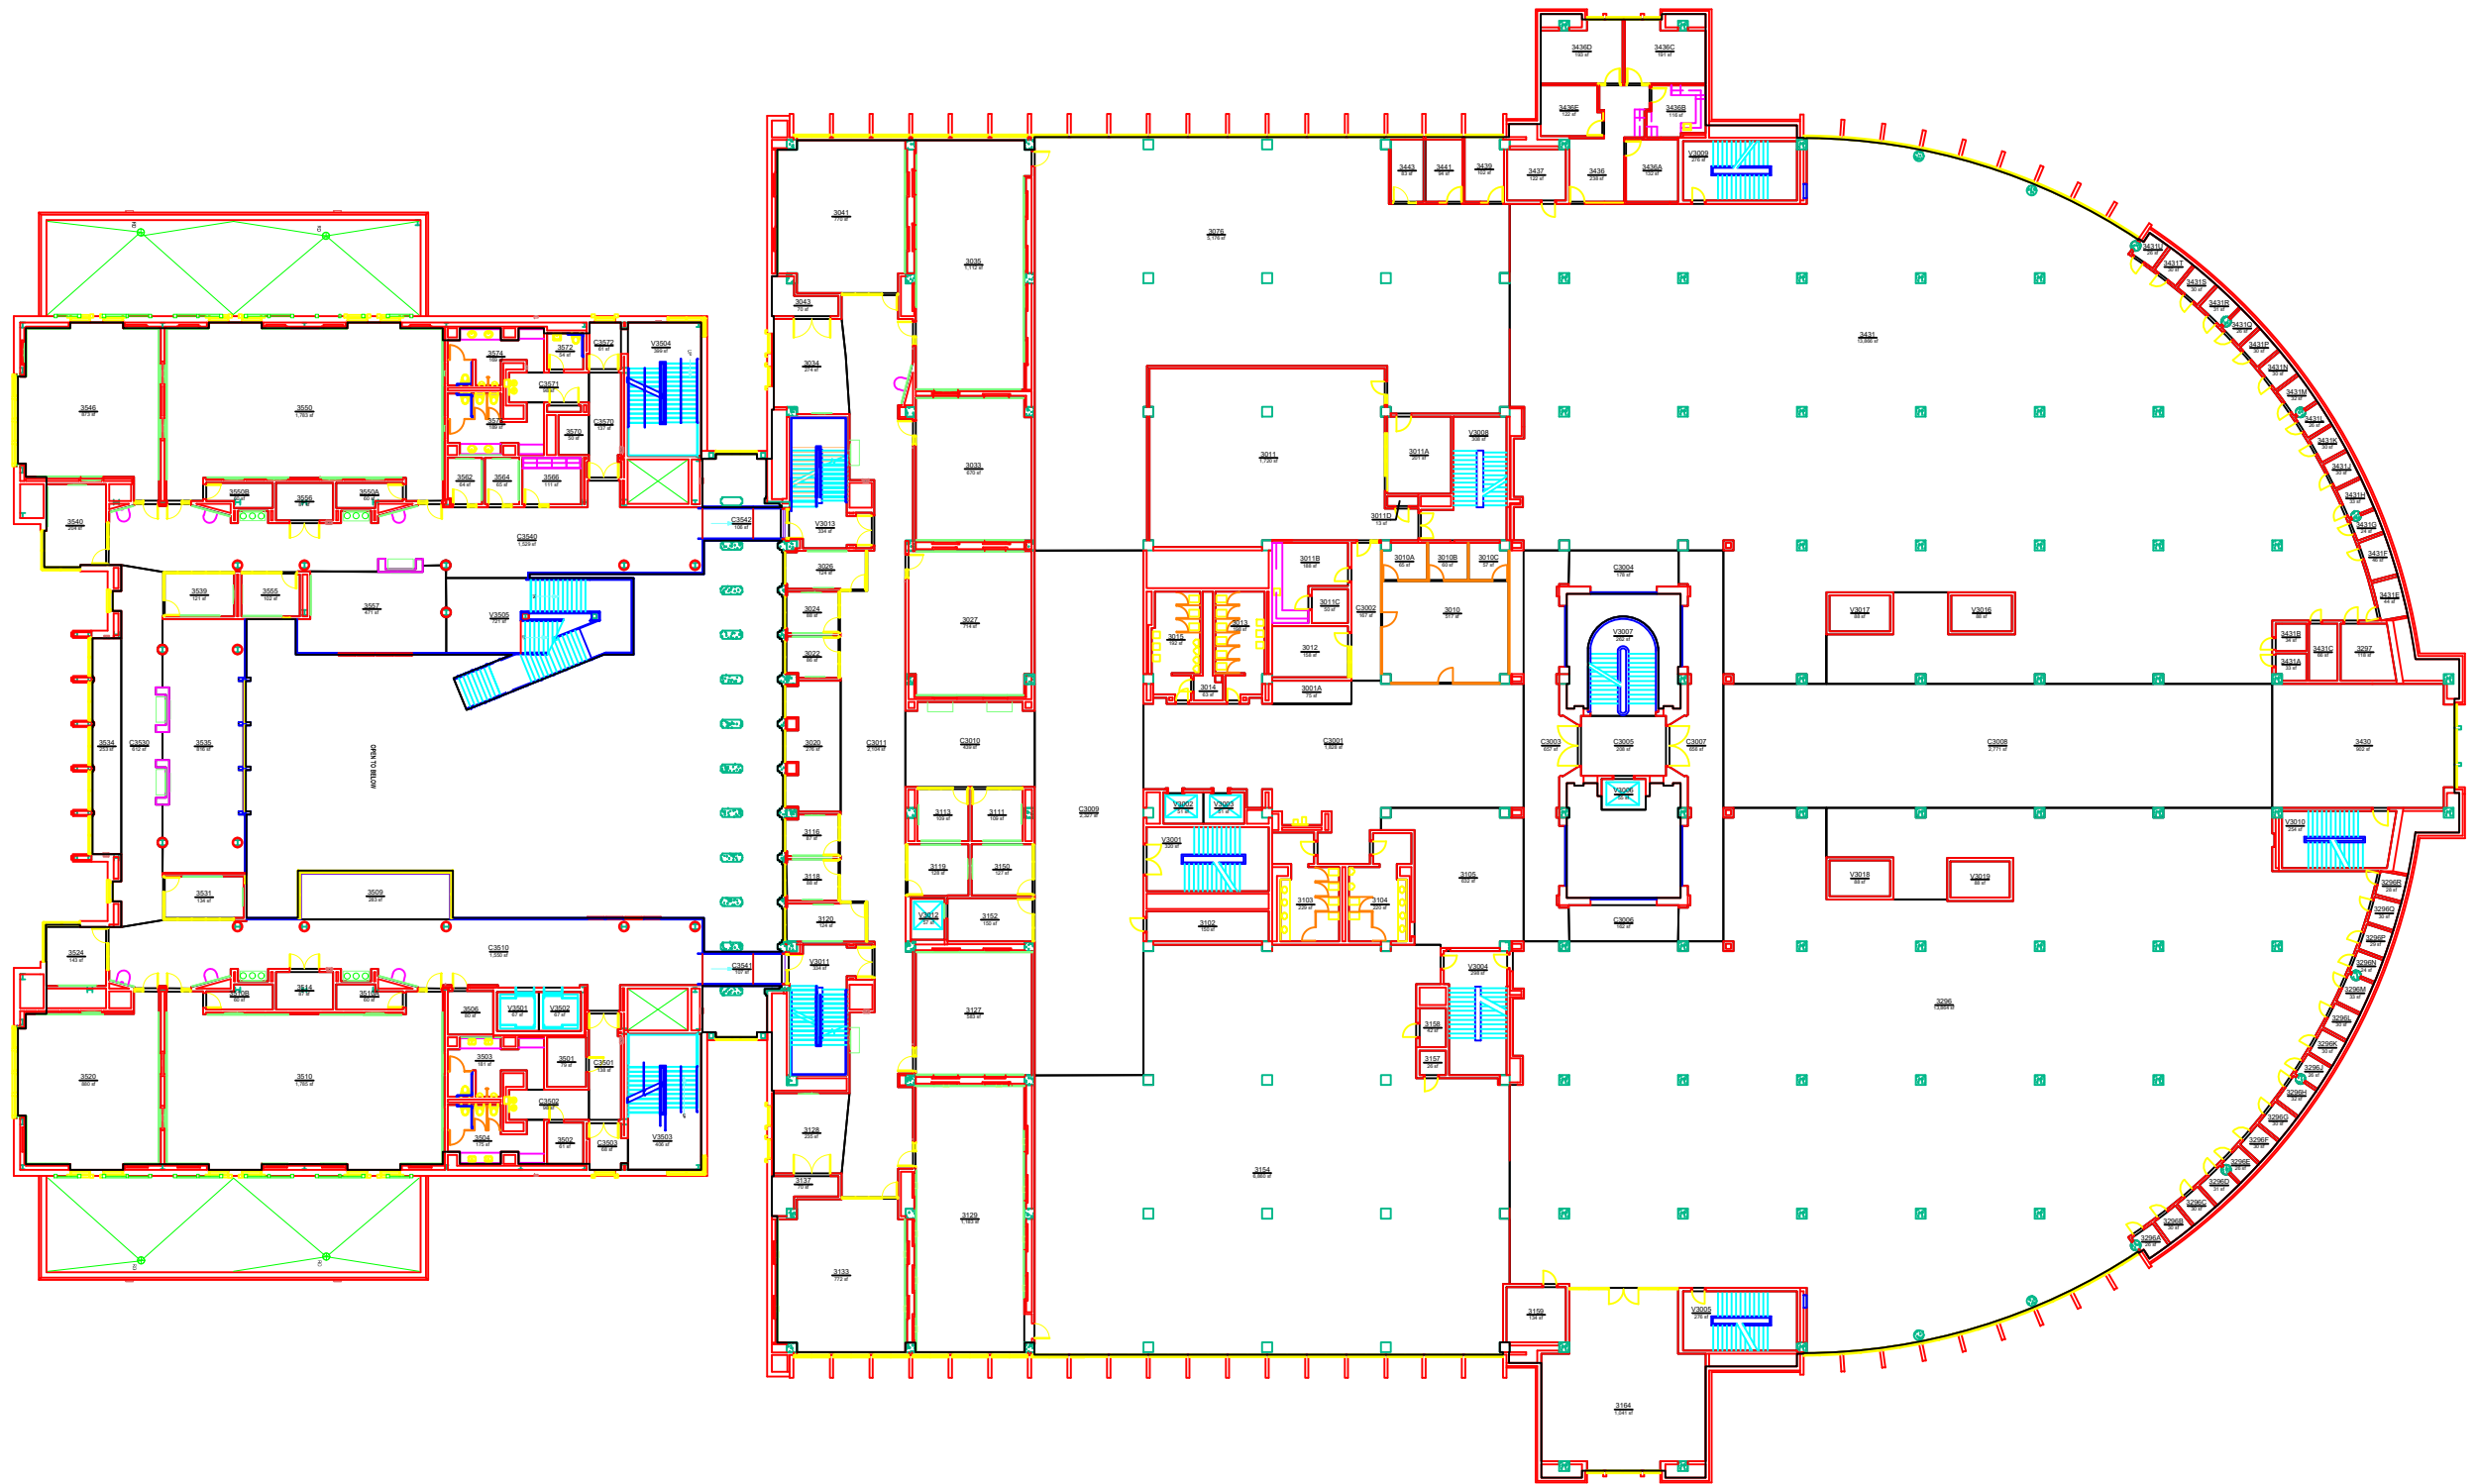

AUBURN
UNIVERSITY

Campus Planning &
Space Management
Facilities Management
1161 West Samford Ave, Building 1
Auburn, AL 36849

BASE FLOOR PLAN
DRAUGHON LIBRARY AND MELL CLASSROOM BUILDING
LEVEL: 03

Building No.: AA_X0402
File Name: AA_X0402_03
Last Export: 05/22/2023
Report Created By: Amie Patterson
Report Date: 05/20/2025