


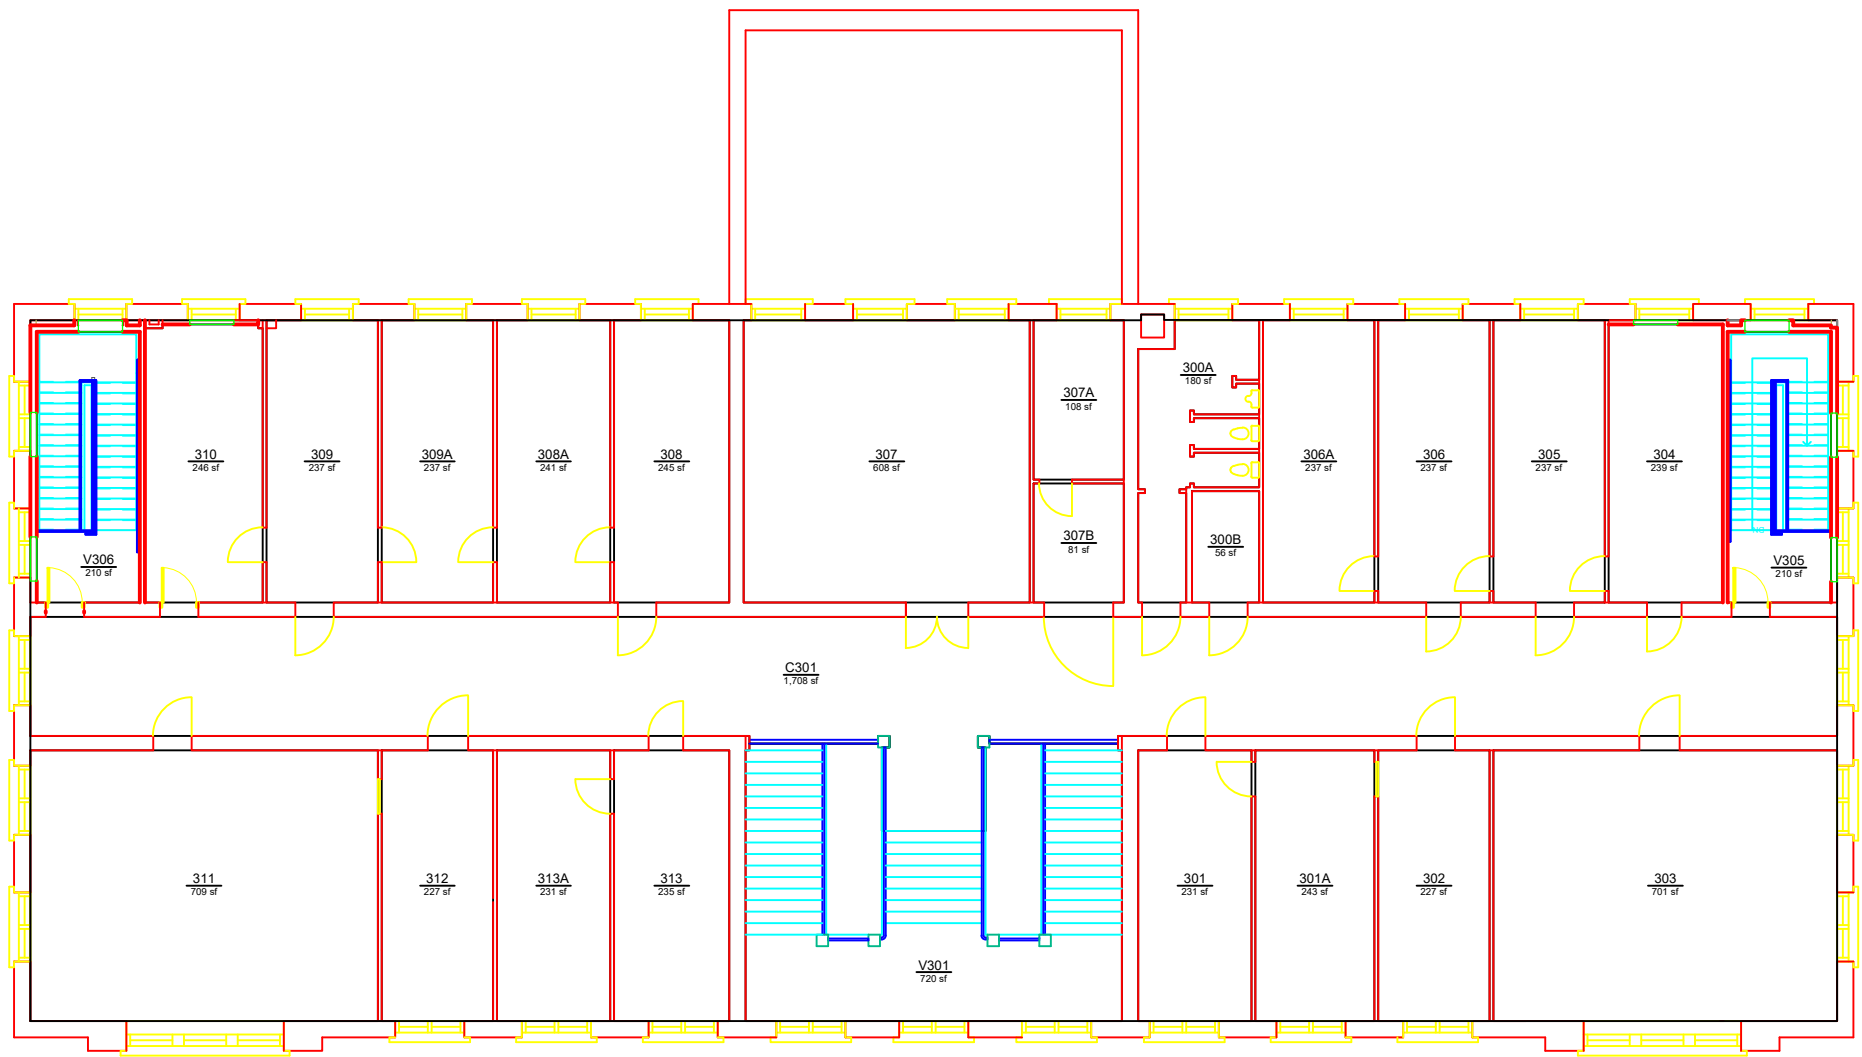

Planning, Design,
and Construction
Facilities Management
1161 West Samford Ave, Building 1
Auburn, AL 36849

BASE FLOOR PLAN
COMER HALL
LEVEL: 03

Building No.: AA_X0601
File Name: AA_X0601_03
Last Export: 03/14/2024
Report Created By: Dan Berry
Report Date: 05/16/2025