


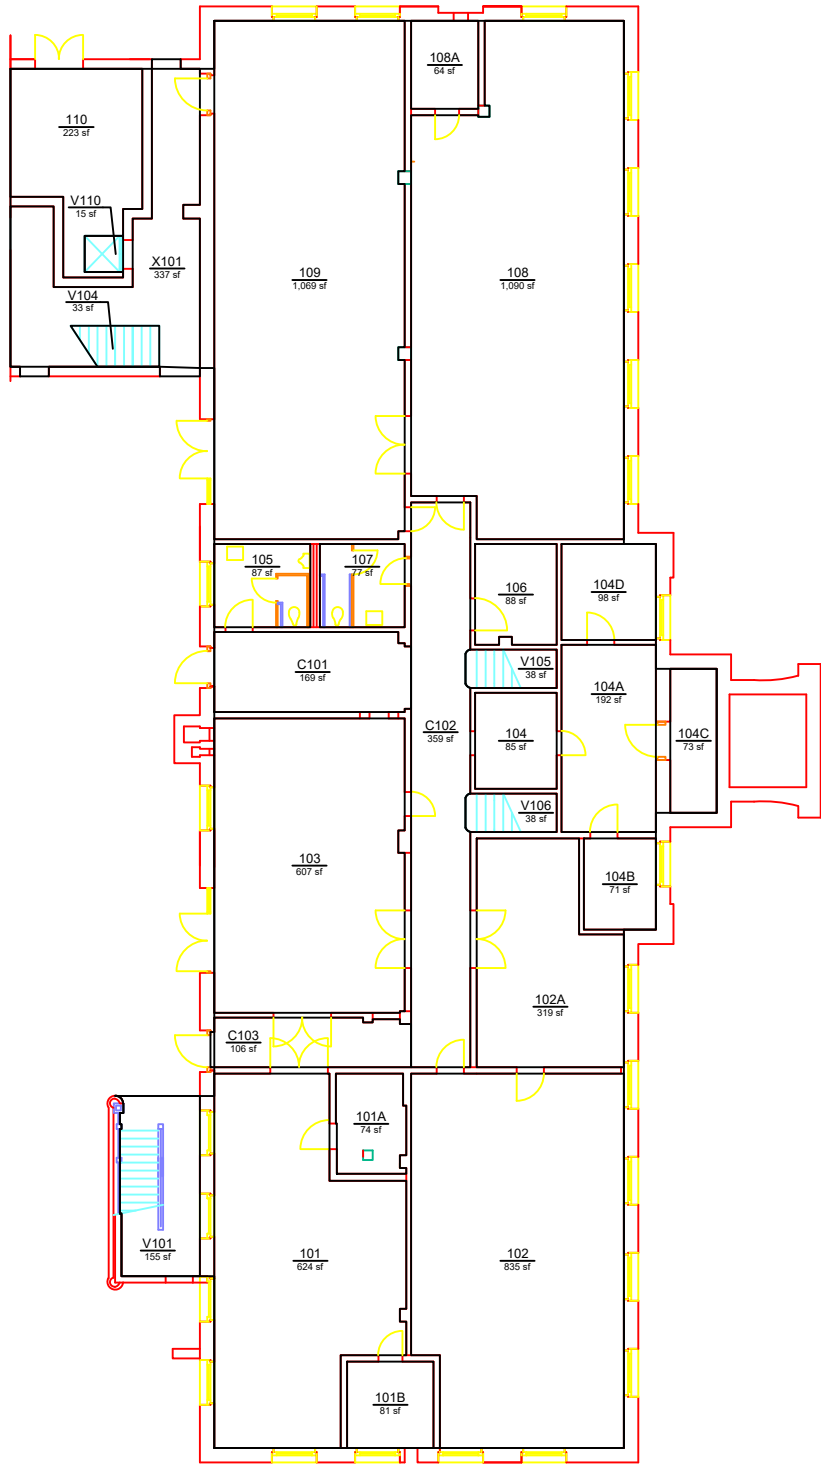

Planning, Design,
and Construction
Facilities Management
1161 West Samford Ave., Building 1
Auburn, AL 36849

BASE FLOOR PLAN
CORLEY BUILDING
LEVEL: 01

Building No.: AA_X0701
File Name: AA_X0701_01
Last Export: 05/19/2023
Report Created By: Dan Berry
Report Date: 05/16/2025