


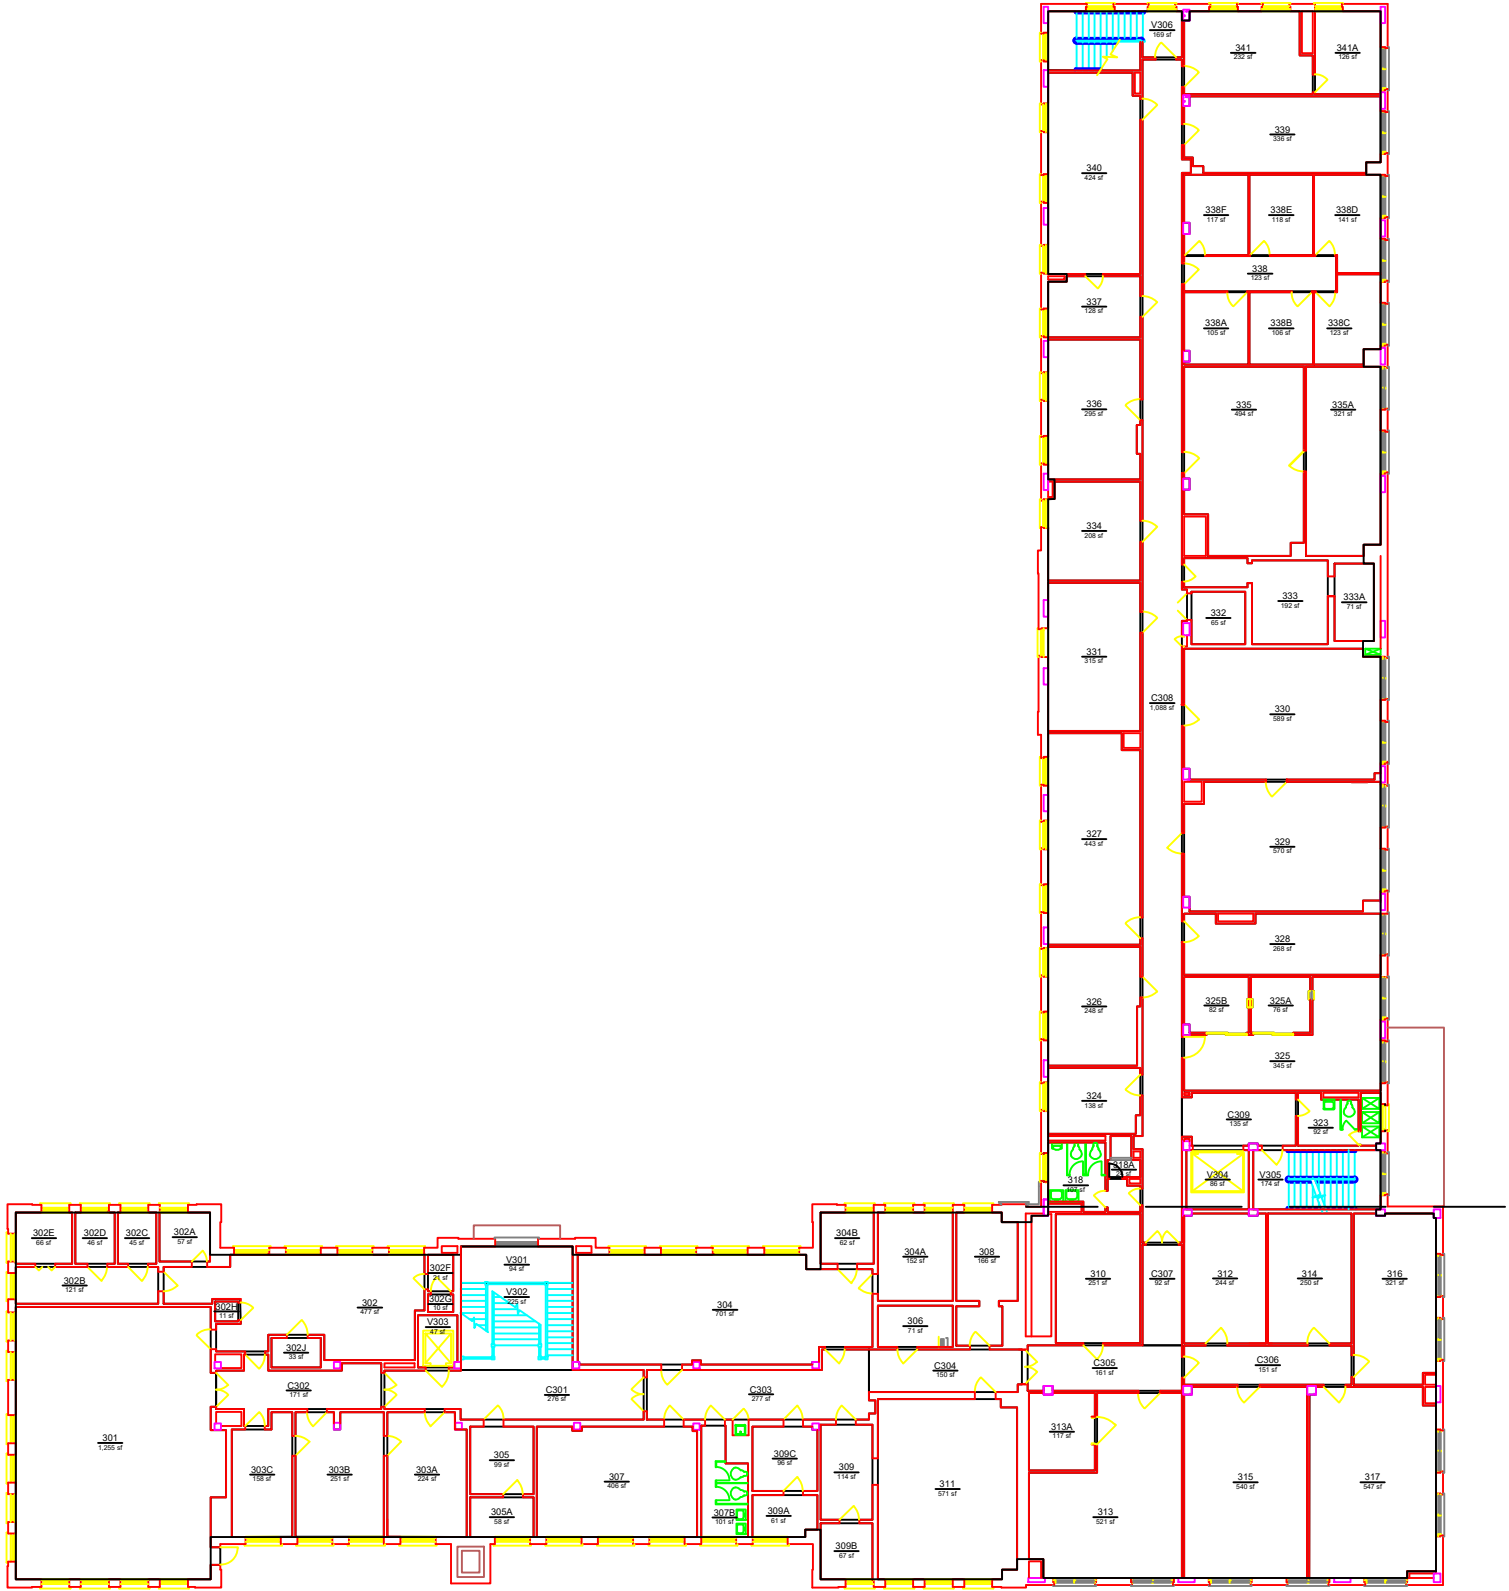

Planning, Design,
and Construction
Facilities Management
1161 West Samford Ave, Building 1
Auburn, AL 36849

BASE FLOOR PLAN
UPCHURCH HALL
LEVEL: 03

Building No.: AA_X0702
File Name: AA_X0702_03
Last Export: 06/28/2023
Report Created By: Dan Berry
Report Date: 05/16/2025