


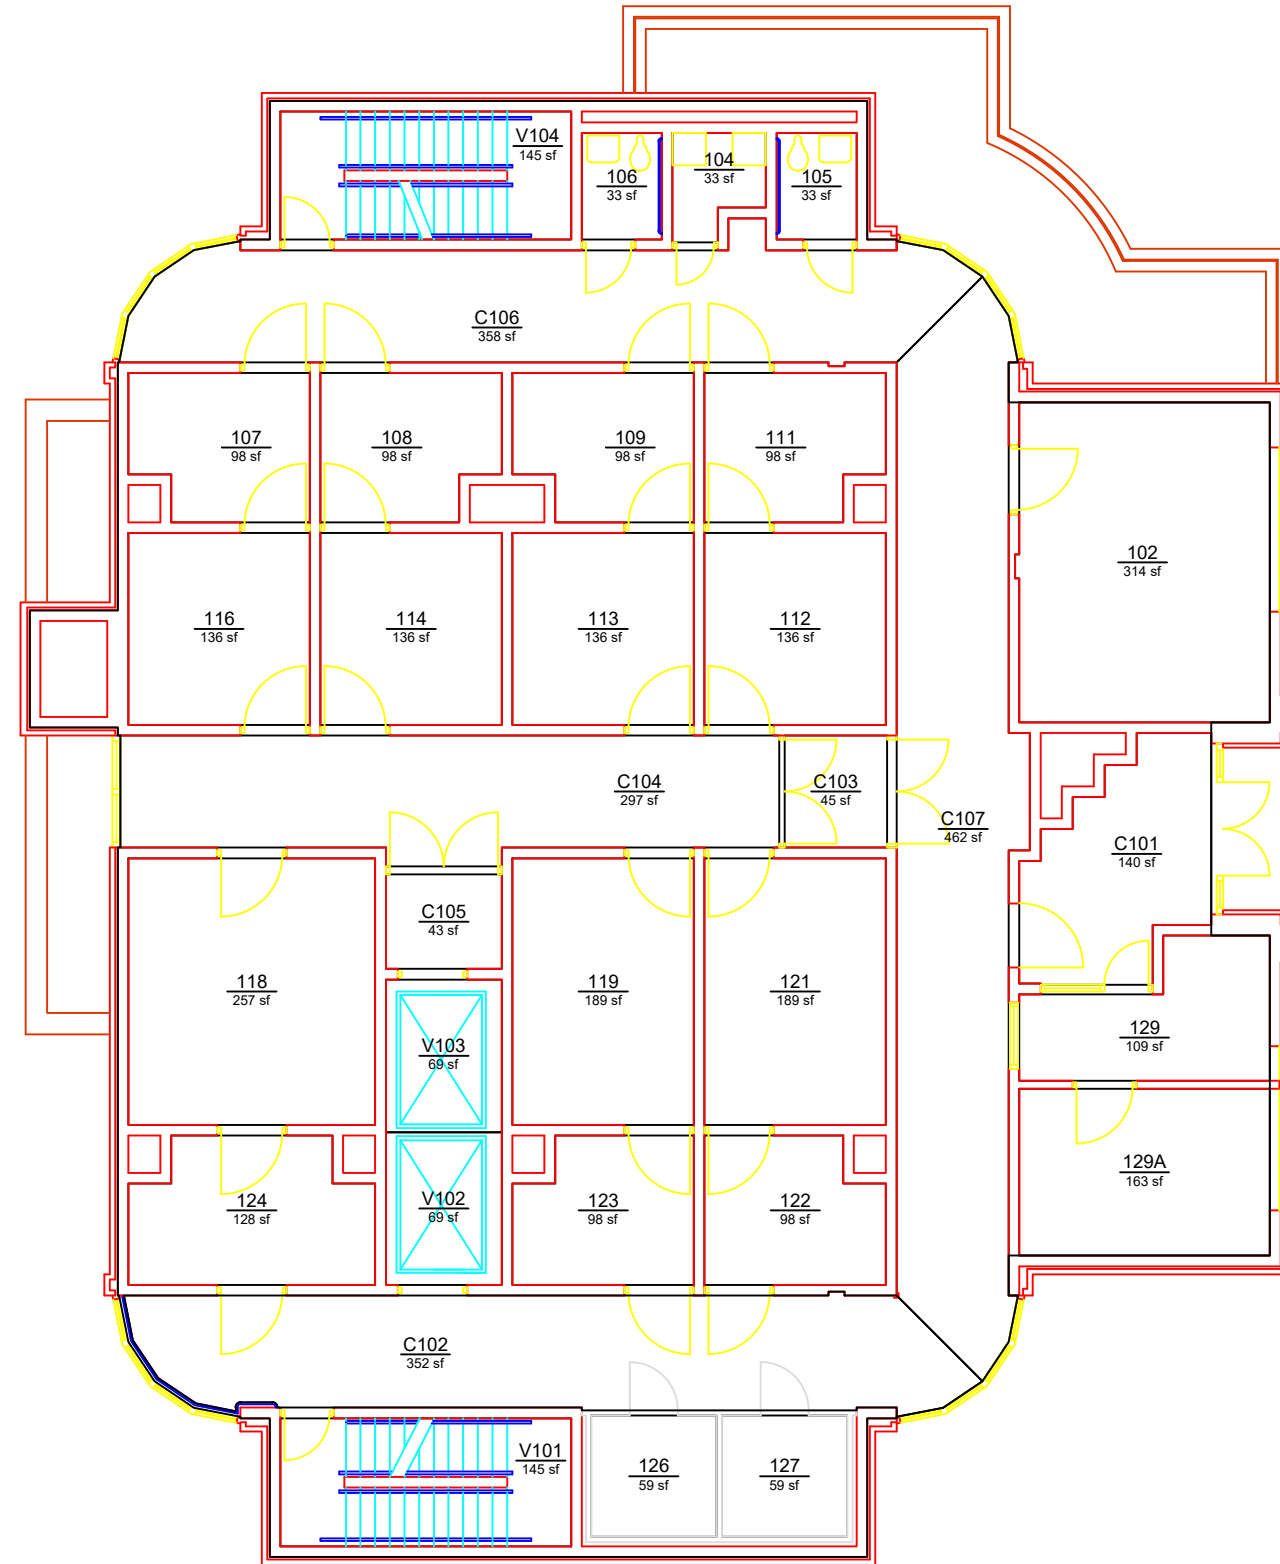

BASE FLOOR PLAN
BIOLOGICAL RESEARCH FACILITY
LEVEL: 01

Building No.: AA_X0708
File Name: AA_X0708_01
Last Export: 05/18/2023
Report Created By: Dan Berry
Report Date: 05/15/2025