


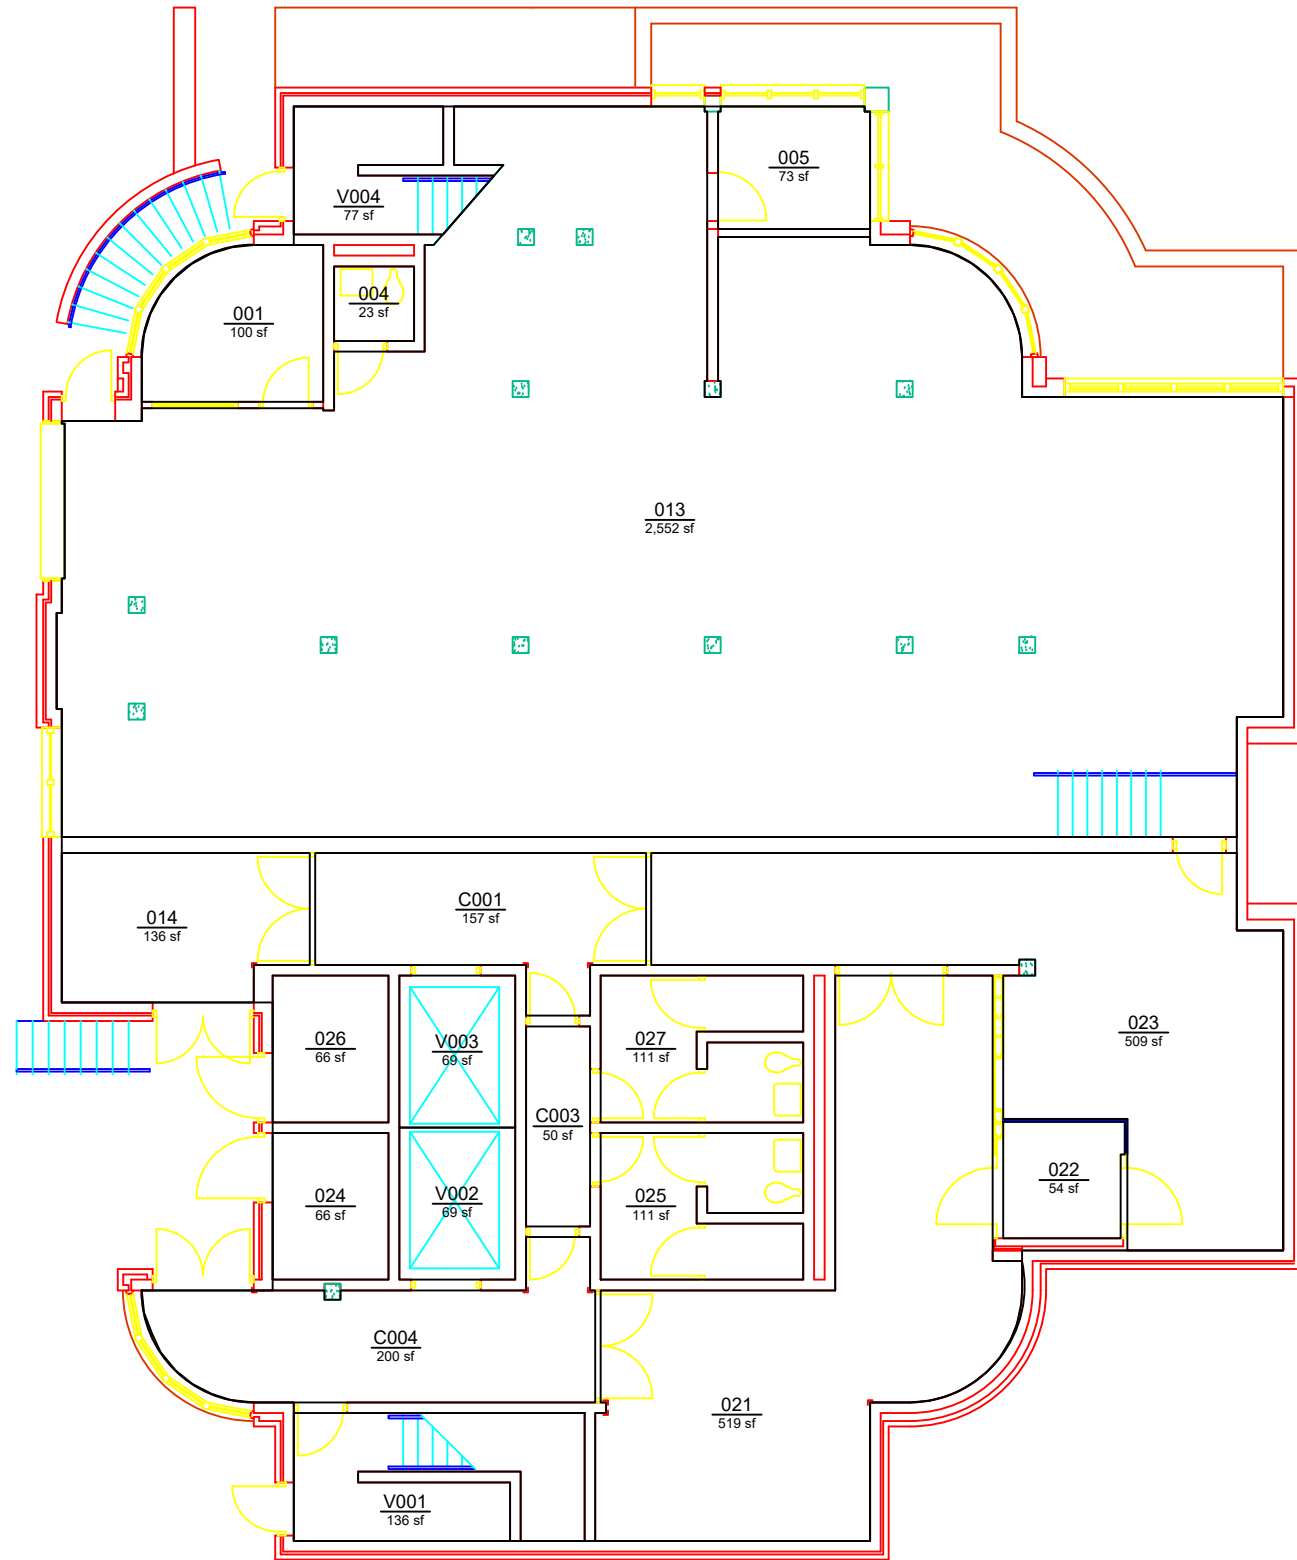

BASE FLOOR PLAN
BIOLOGICAL RESEARCH FACILITY
LEVEL: B1



Planning, Design,
and Construction
Facilities Management
1161 West Samford Ave, Building 1
Auburn, AL 36849

Building No.: AA_X0708
File Name: AA_X0708_B1
Last Export: 05/18/2023
Report Created By: Dan Berry
Report Date: 05/15/2025